


CREATE Project EW3

Existing

- Existing Power Switch
- Existing Manual Switch
- Existing Electric Lock
- Existing Signal

Control Point

CONTROL POINT
NAME
(Controlling RR)
Milepost

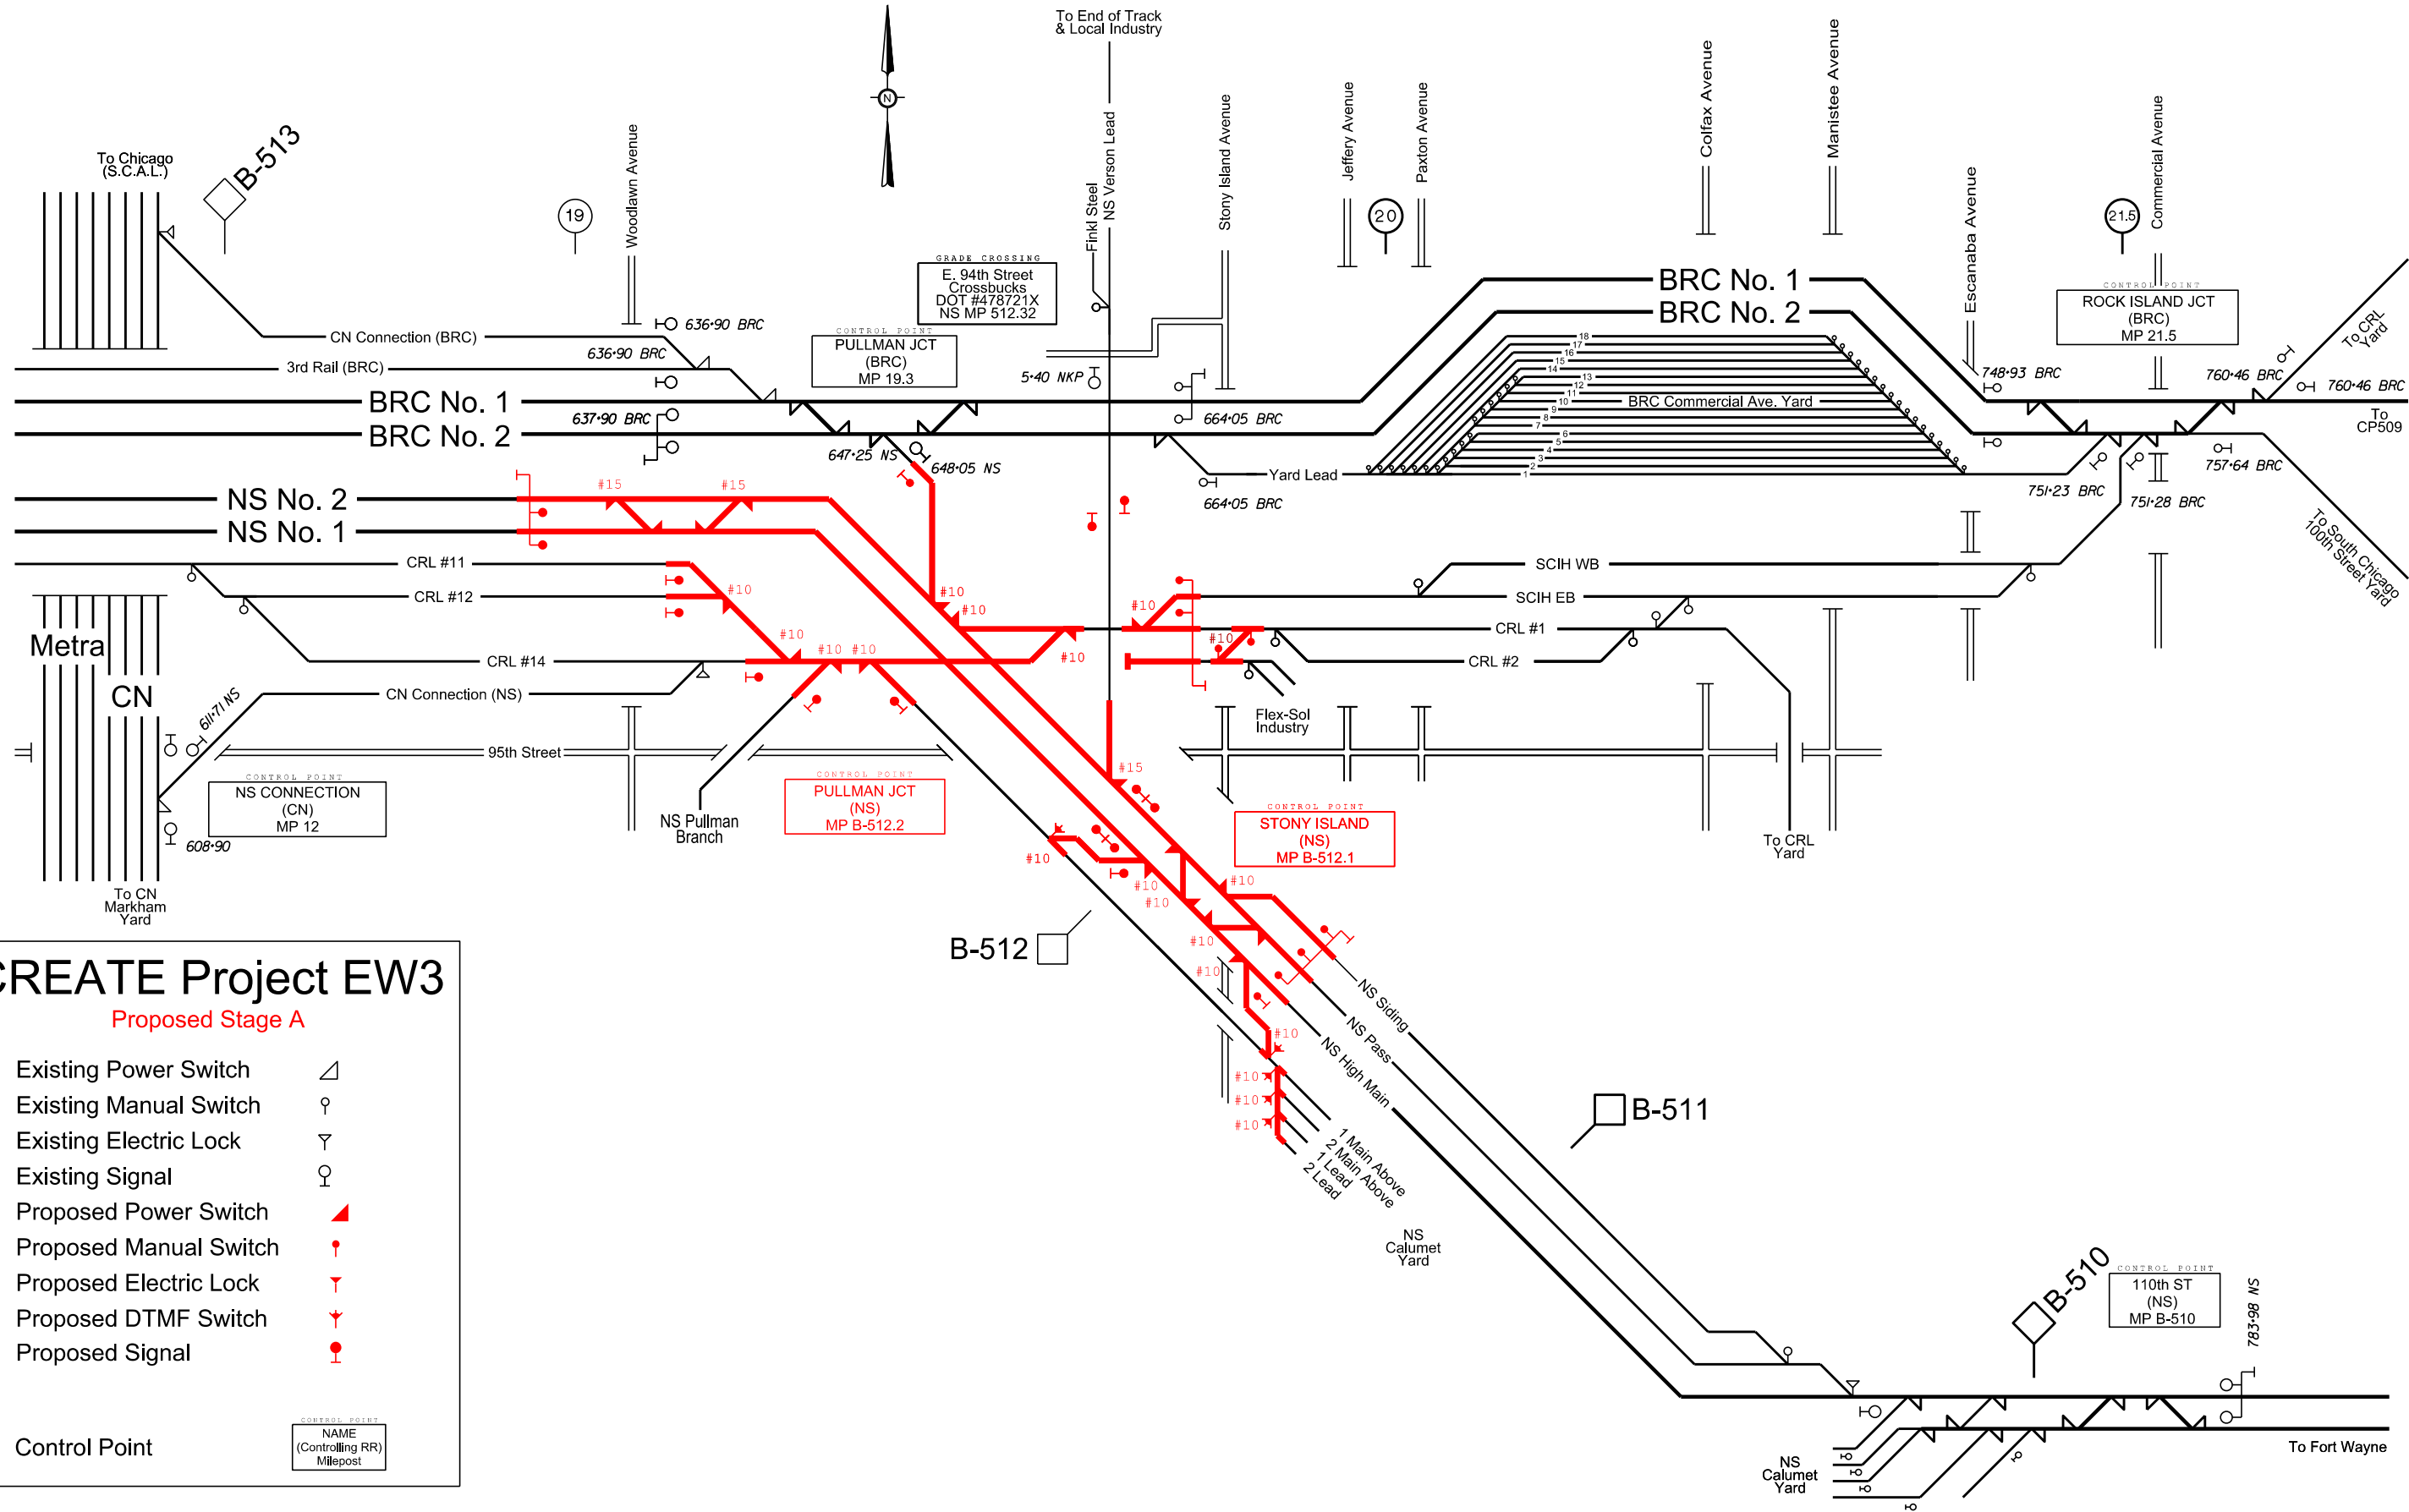

CREATE Project EW3

Proposed Stage A

- Existing Power Switch
- Existing Manual Switch
- Existing Electric Lock
- Existing Signal
- Proposed Power Switch
- Proposed Manual Switch
- Proposed Electric Lock
- Proposed DTMF Switch
- Proposed Signal

Control Point

NAME
(Controlling RR)
Milepost