


# CREATE P2 PROJECT SEGMENT B1 - EXISTING

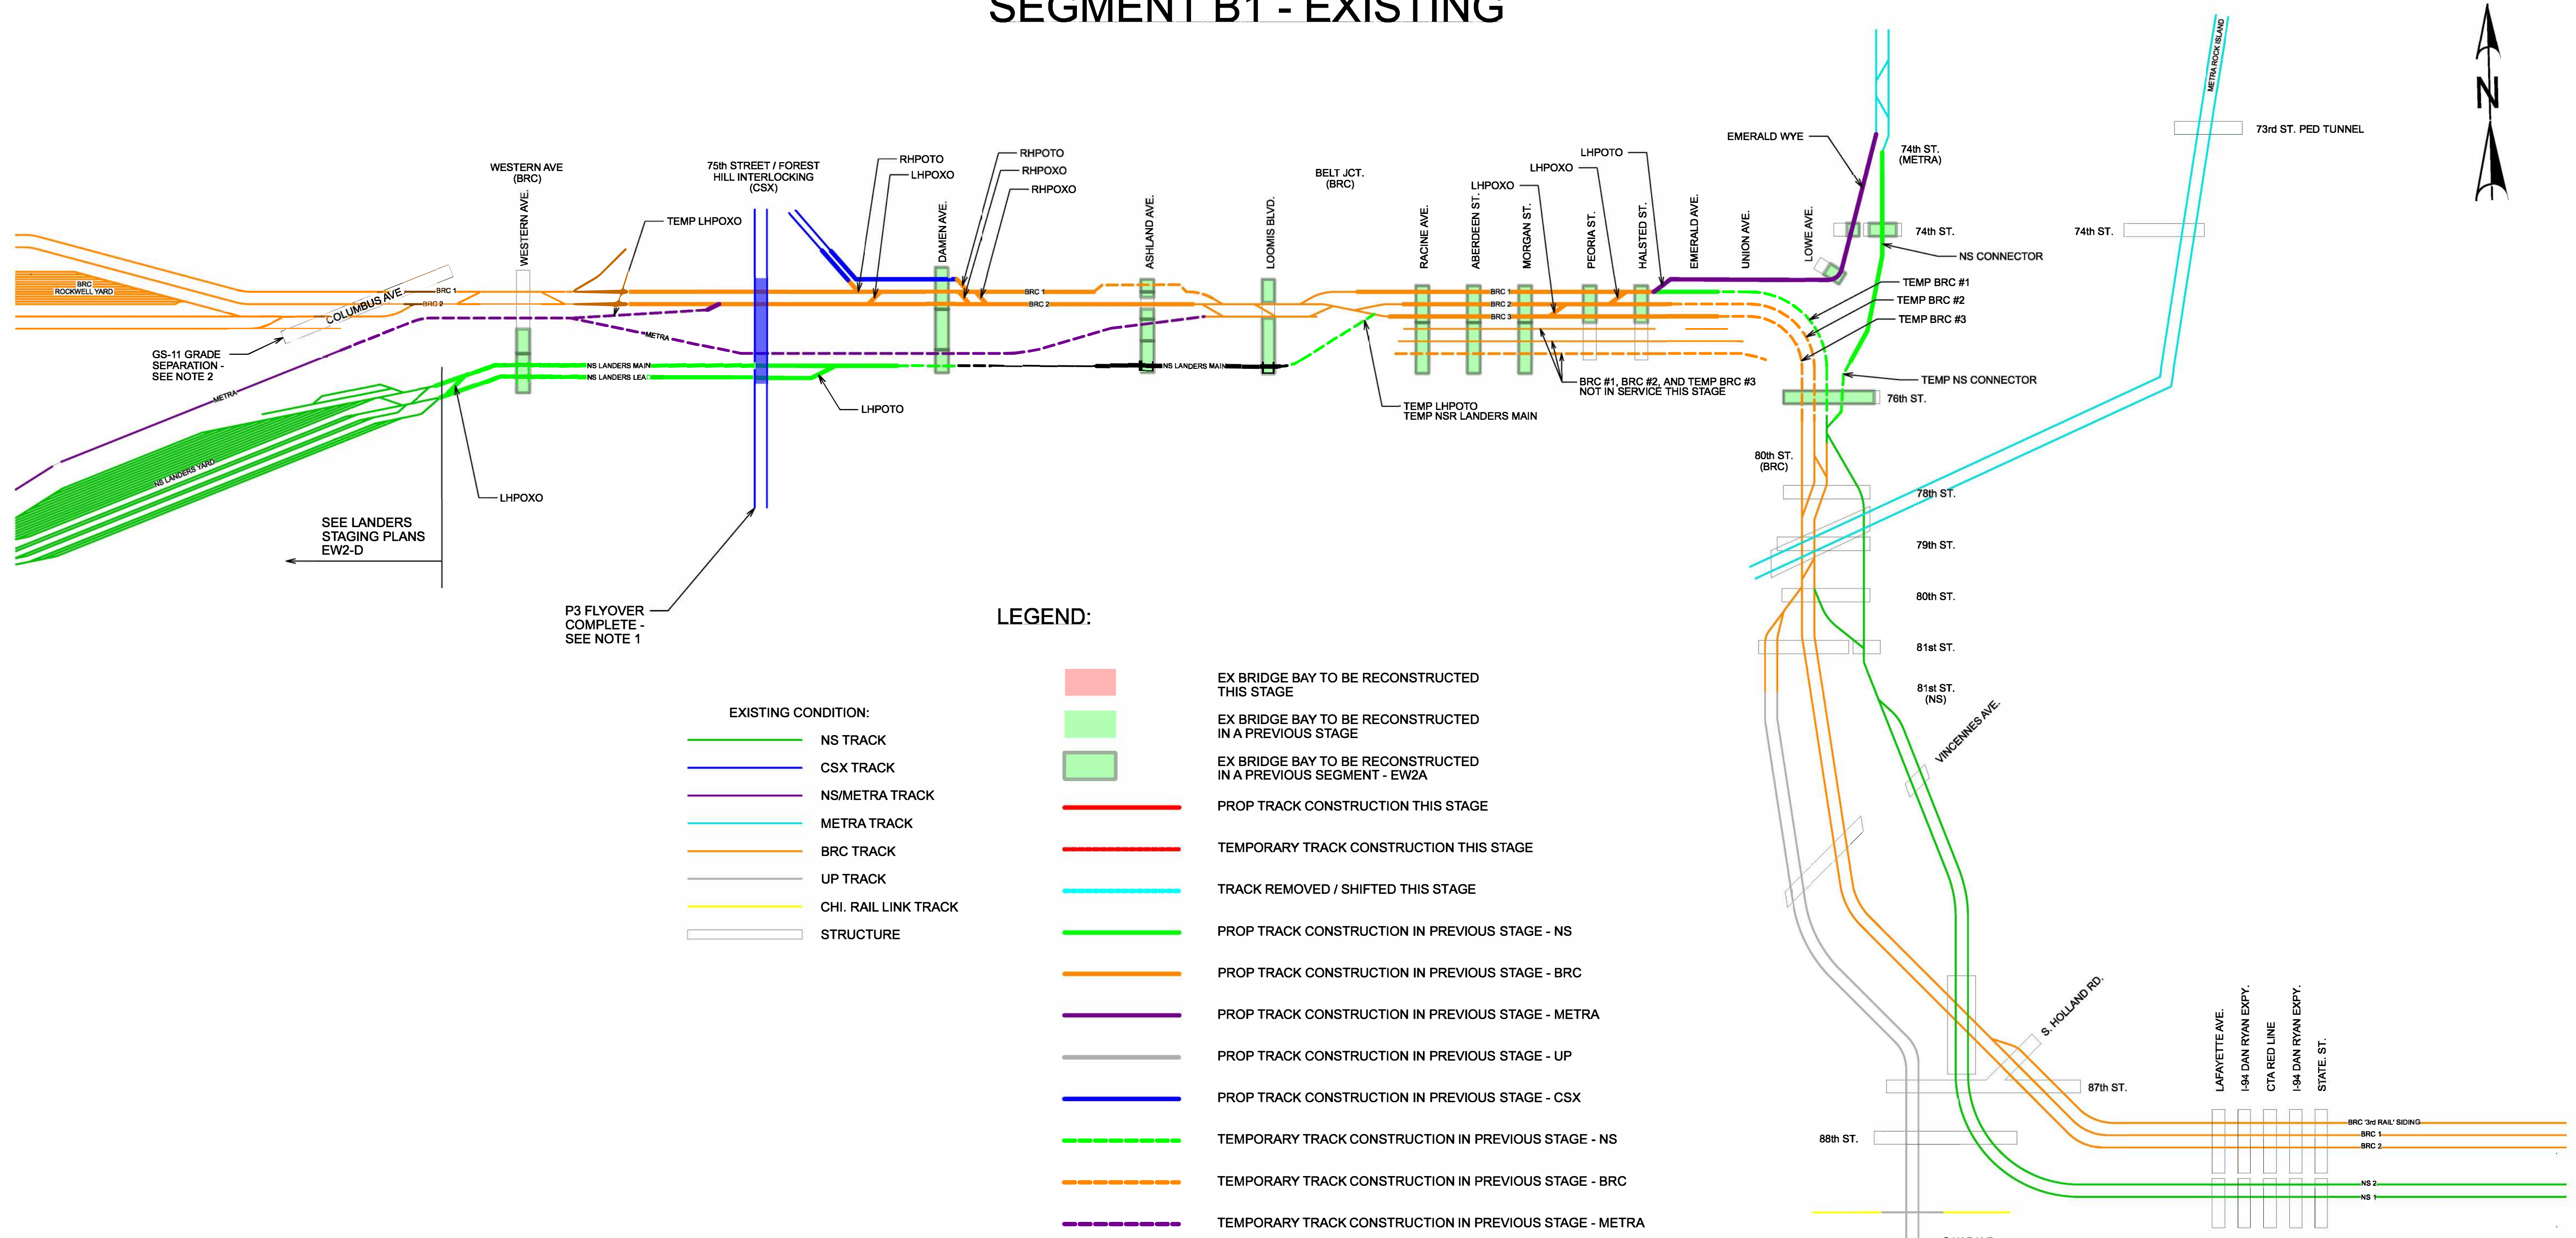

### LEGEND:

#### EXISTING CONDITION:

- NS TRACK
- CSX TRACK
- NS/METRA TRACK
- METRA TRACK
- BRC TRACK
- UP TRACK
- CHI. RAIL LINK TRACK
- STRUCTURE

- EX BRIDGE BAY TO BE RECONSTRUCTED THIS STAGE
- EX BRIDGE BAY TO BE RECONSTRUCTED IN A PREVIOUS STAGE
- EX BRIDGE BAY TO BE RECONSTRUCTED IN A PREVIOUS SEGMENT - EW2A
- PROP TRACK CONSTRUCTION THIS STAGE
- TEMPORARY TRACK CONSTRUCTION THIS STAGE
- TRACK REMOVED / SHIFTED THIS STAGE
- PROP TRACK CONSTRUCTION IN PREVIOUS STAGE - NS
- PROP TRACK CONSTRUCTION IN PREVIOUS STAGE - BRC
- PROP TRACK CONSTRUCTION IN PREVIOUS STAGE - METRA
- PROP TRACK CONSTRUCTION IN PREVIOUS STAGE - UP
- PROP TRACK CONSTRUCTION IN PREVIOUS STAGE - CSX
- - - TEMPORARY TRACK CONSTRUCTION IN PREVIOUS STAGE - NS
- - - TEMPORARY TRACK CONSTRUCTION IN PREVIOUS STAGE - BRC
- - - TEMPORARY TRACK CONSTRUCTION IN PREVIOUS STAGE - METRA
- - - TEMPORARY TRACK CONSTRUCTION IN PREVIOUS STAGE - UP
- - - TEMPORARY TRACK CONSTRUCTION IN PREVIOUS STAGE - CSX
- PROP P2 STRUCTURE CONSTRUCTED THIS STAGE
- PROP P2 STRUCTURE CONSTRUCTED IN PREVIOUS STAGE
- - - PROP P2 TRACK CONSTRUCTION THIS STAGE

#### NOTES:

1. P3 FLYOVER CONSTRUCTION OPERATIONALLY COMPLETE
2. GS-11 GRADE SEPARATION UNDER CONSTRUCTION

Preliminary Plan  
Not Approved for Operations

**benesch**  
Alfred Benesch & Company  
1230 East Diehl Road, Suite 109  
Naperville, Illinois 60563  
630-577-9100 Job No. 210200.07

**TRANSYSTEMS**  
TranSystems  
1475 East Woodfield Road, Suite 600  
Schaumburg, Illinois 60173  
847-605-9600 Job No. 401.15.0025


R	By	Date	Revision Description

**NORFOLK SOUTHERN**  
Owning Company: **NORFOLK SOUTHERN ENGINEERING**  
DESIGN & CONSTRUCTION

Operating Division:	GREAT LAKES	PID Number:	D1049
Designed By:	CC	Milepost:	File Number: TRK0123500
Drawn By:	CC	Checked By:	SHB
County:	COOK	VRN:	

City / State: Chicago, IL  
Project: CREATE EW2B1  
75TH ST CIP - ASHBURN TO 78TH ST.  
STAGING SCHEMATICS  
STAGE EXISTING B1  
Drawing Number: **NS DRAWING #**

# CREATE P2 PROJECT STAGE B1-1

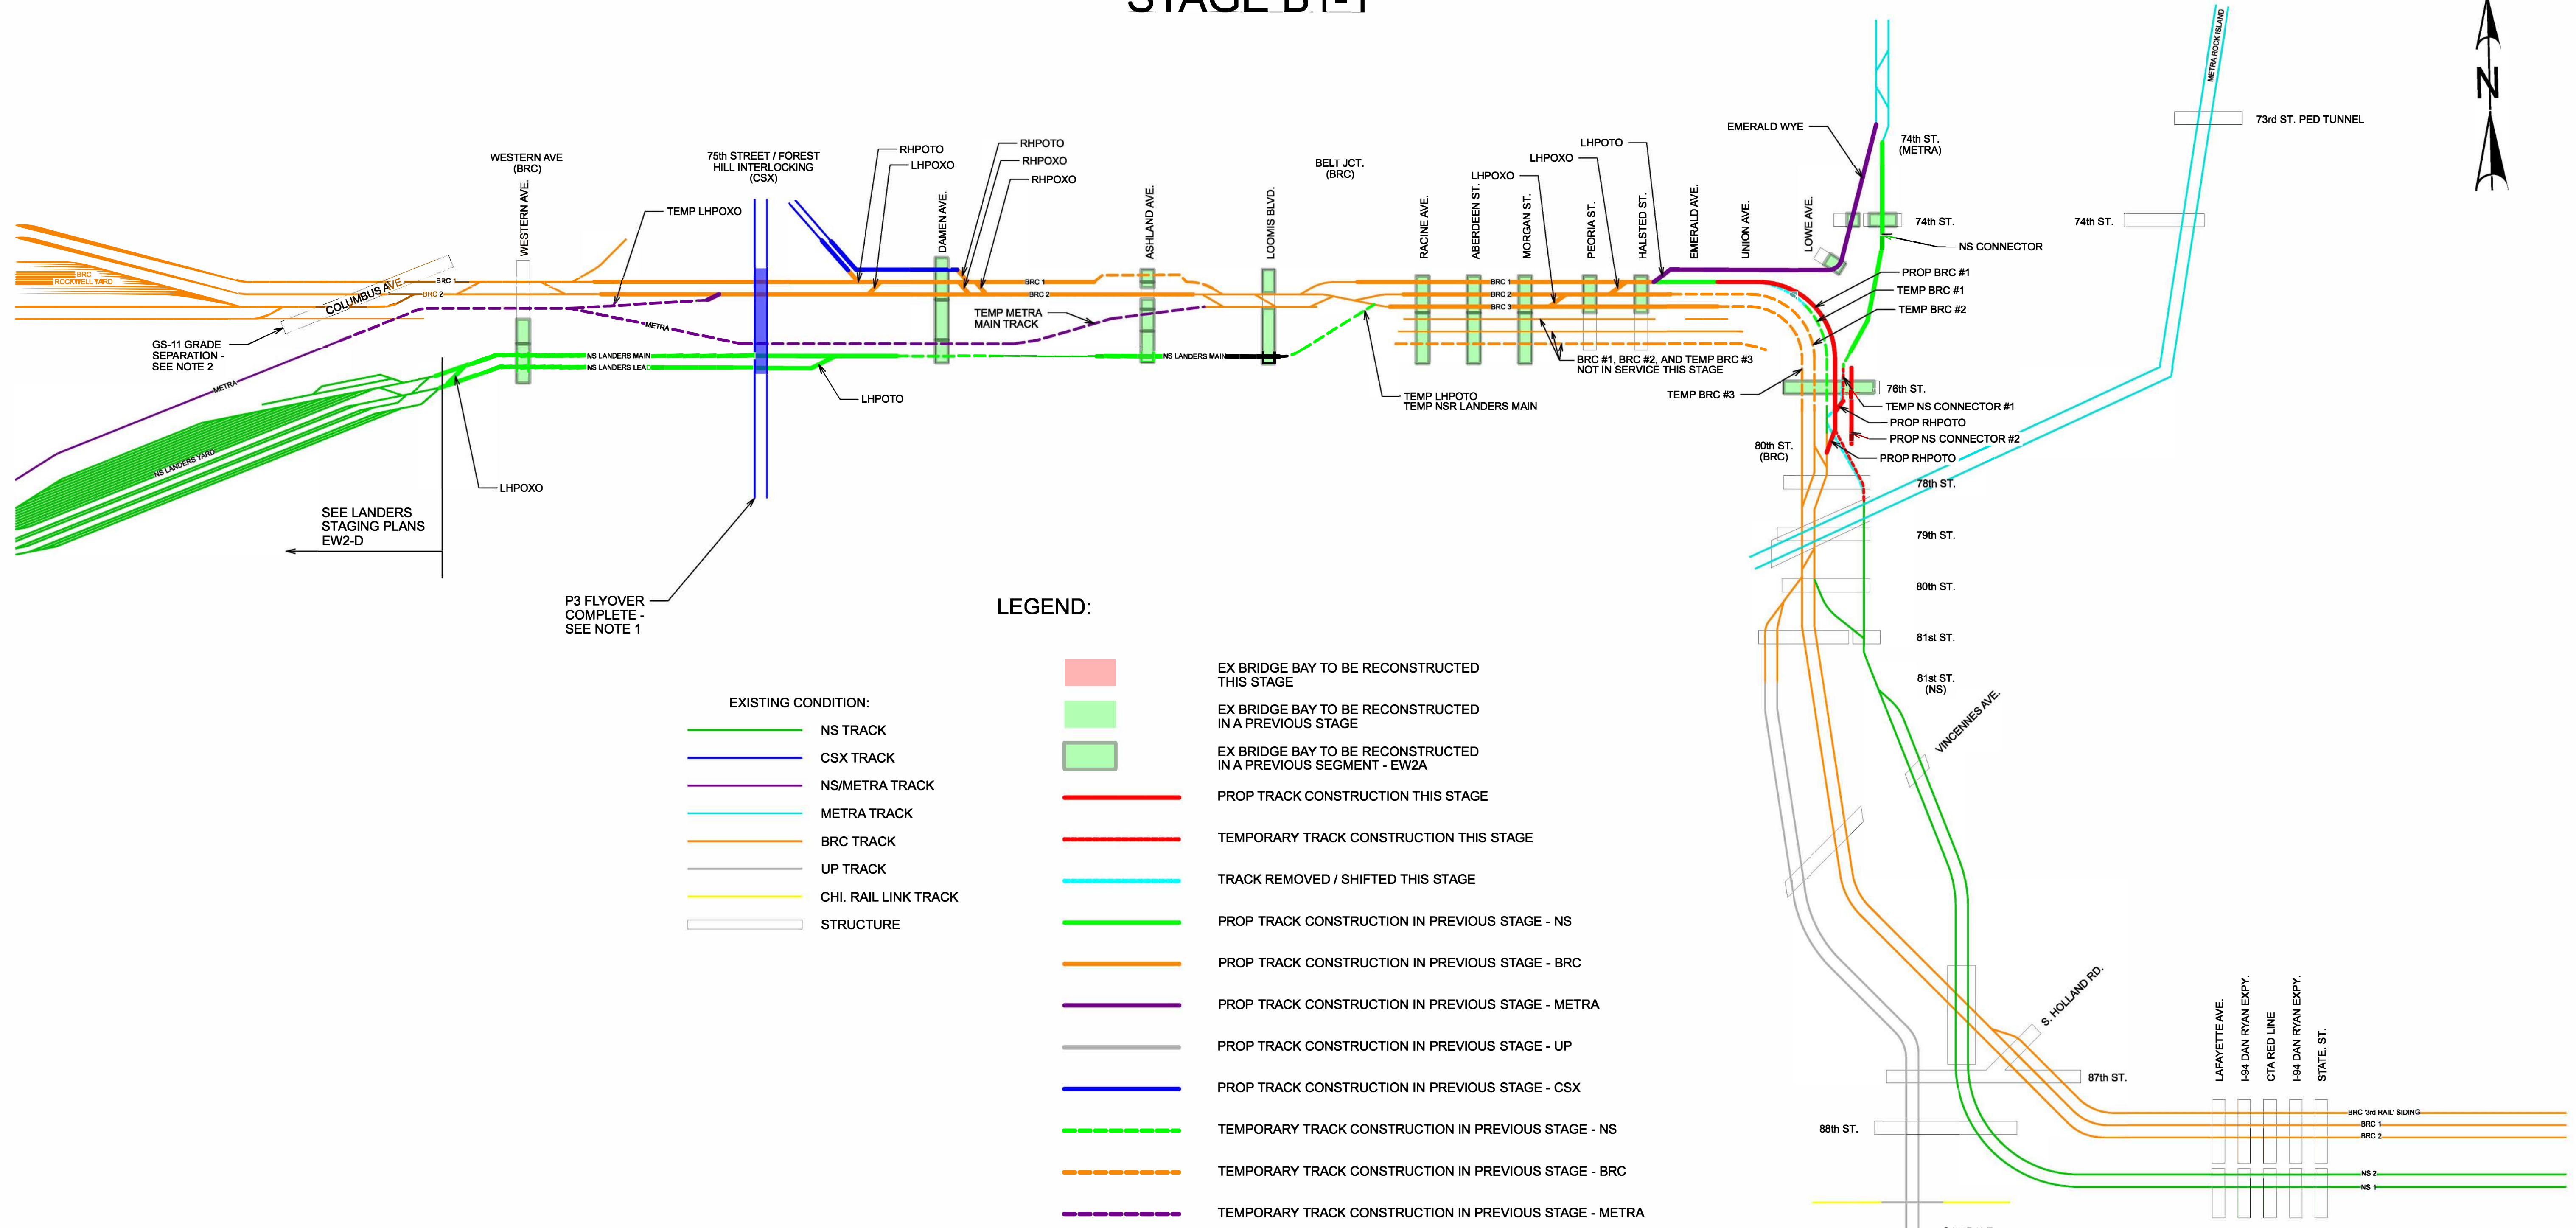

### LEGEND:

#### EXISTING CONDITION:

- NS TRACK
- CSX TRACK
- NS/METRA TRACK
- METRA TRACK
- BRC TRACK
- UP TRACK
- CHI. RAIL LINK TRACK
- STRUCTURE

- EX BRIDGE BAY TO BE RECONSTRUCTED THIS STAGE
- EX BRIDGE BAY TO BE RECONSTRUCTED IN A PREVIOUS STAGE
- EX BRIDGE BAY TO BE RECONSTRUCTED IN A PREVIOUS SEGMENT - EW2A
- PROP TRACK CONSTRUCTION THIS STAGE
- TEMPORARY TRACK CONSTRUCTION THIS STAGE
- TRACK REMOVED / SHIFTED THIS STAGE
- PROP TRACK CONSTRUCTION IN PREVIOUS STAGE - NS
- PROP TRACK CONSTRUCTION IN PREVIOUS STAGE - BRC
- PROP TRACK CONSTRUCTION IN PREVIOUS STAGE - METRA
- PROP TRACK CONSTRUCTION IN PREVIOUS STAGE - UP
- PROP TRACK CONSTRUCTION IN PREVIOUS STAGE - CSX
- - - TEMPORARY TRACK CONSTRUCTION IN PREVIOUS STAGE - NS
- - - TEMPORARY TRACK CONSTRUCTION IN PREVIOUS STAGE - BRC
- - - TEMPORARY TRACK CONSTRUCTION IN PREVIOUS STAGE - METRA
- - - TEMPORARY TRACK CONSTRUCTION IN PREVIOUS STAGE - UP
- - - TEMPORARY TRACK CONSTRUCTION IN PREVIOUS STAGE - CSX
- PROP P2 STRUCTURE CONSTRUCTED THIS STAGE
- PROP P2 STRUCTURE CONSTRUCTED IN PREVIOUS STAGE
- - - PROP P2 TRACK CONSTRUCTION THIS STAGE

#### NOTES:

1. P3 FLYOVER CONSTRUCTION OPERATIONALLY COMPLETE
2. GS-11 GRADE SEPARATION UNDER CONSTRUCTION

Preliminary Plan  
Not Approved for Operations

**benesch**  
Alfred Benesch & Company  
1230 East Diehl Road, Suite 109  
Naperville, Illinois 60563  
630-577-9100 Job No. 210200.07

**TRANSYSTEMS**  
TranSystems  
1475 East Woodfield Road, Suite 600  
Schaumburg, Illinois 60173  
847-605-9600 Job No. 401.15.0025

R	By	Date	Revision Description

**Owning Company:** NS NORFOLK SOUTHERN


Drawing Date: 11/24/2025	Operating Division: GREAT LAKES	PID Number: D1049
Designed By: CC	Milepost:	File Number: TRK0123500
Drawn By: CC	Checked By: SHB	County: COOK
VRN:		

City / State: Chicago, IL

Project: CREATE EW2B1  
75TH ST CIP - ASHBURN TO 78TH ST.  
STAGING SCHEMATICS  
STAGE B1-1

Drawing Number: **NS DRAWING #**

# CREATE P2 PROJECT STAGE B1-2

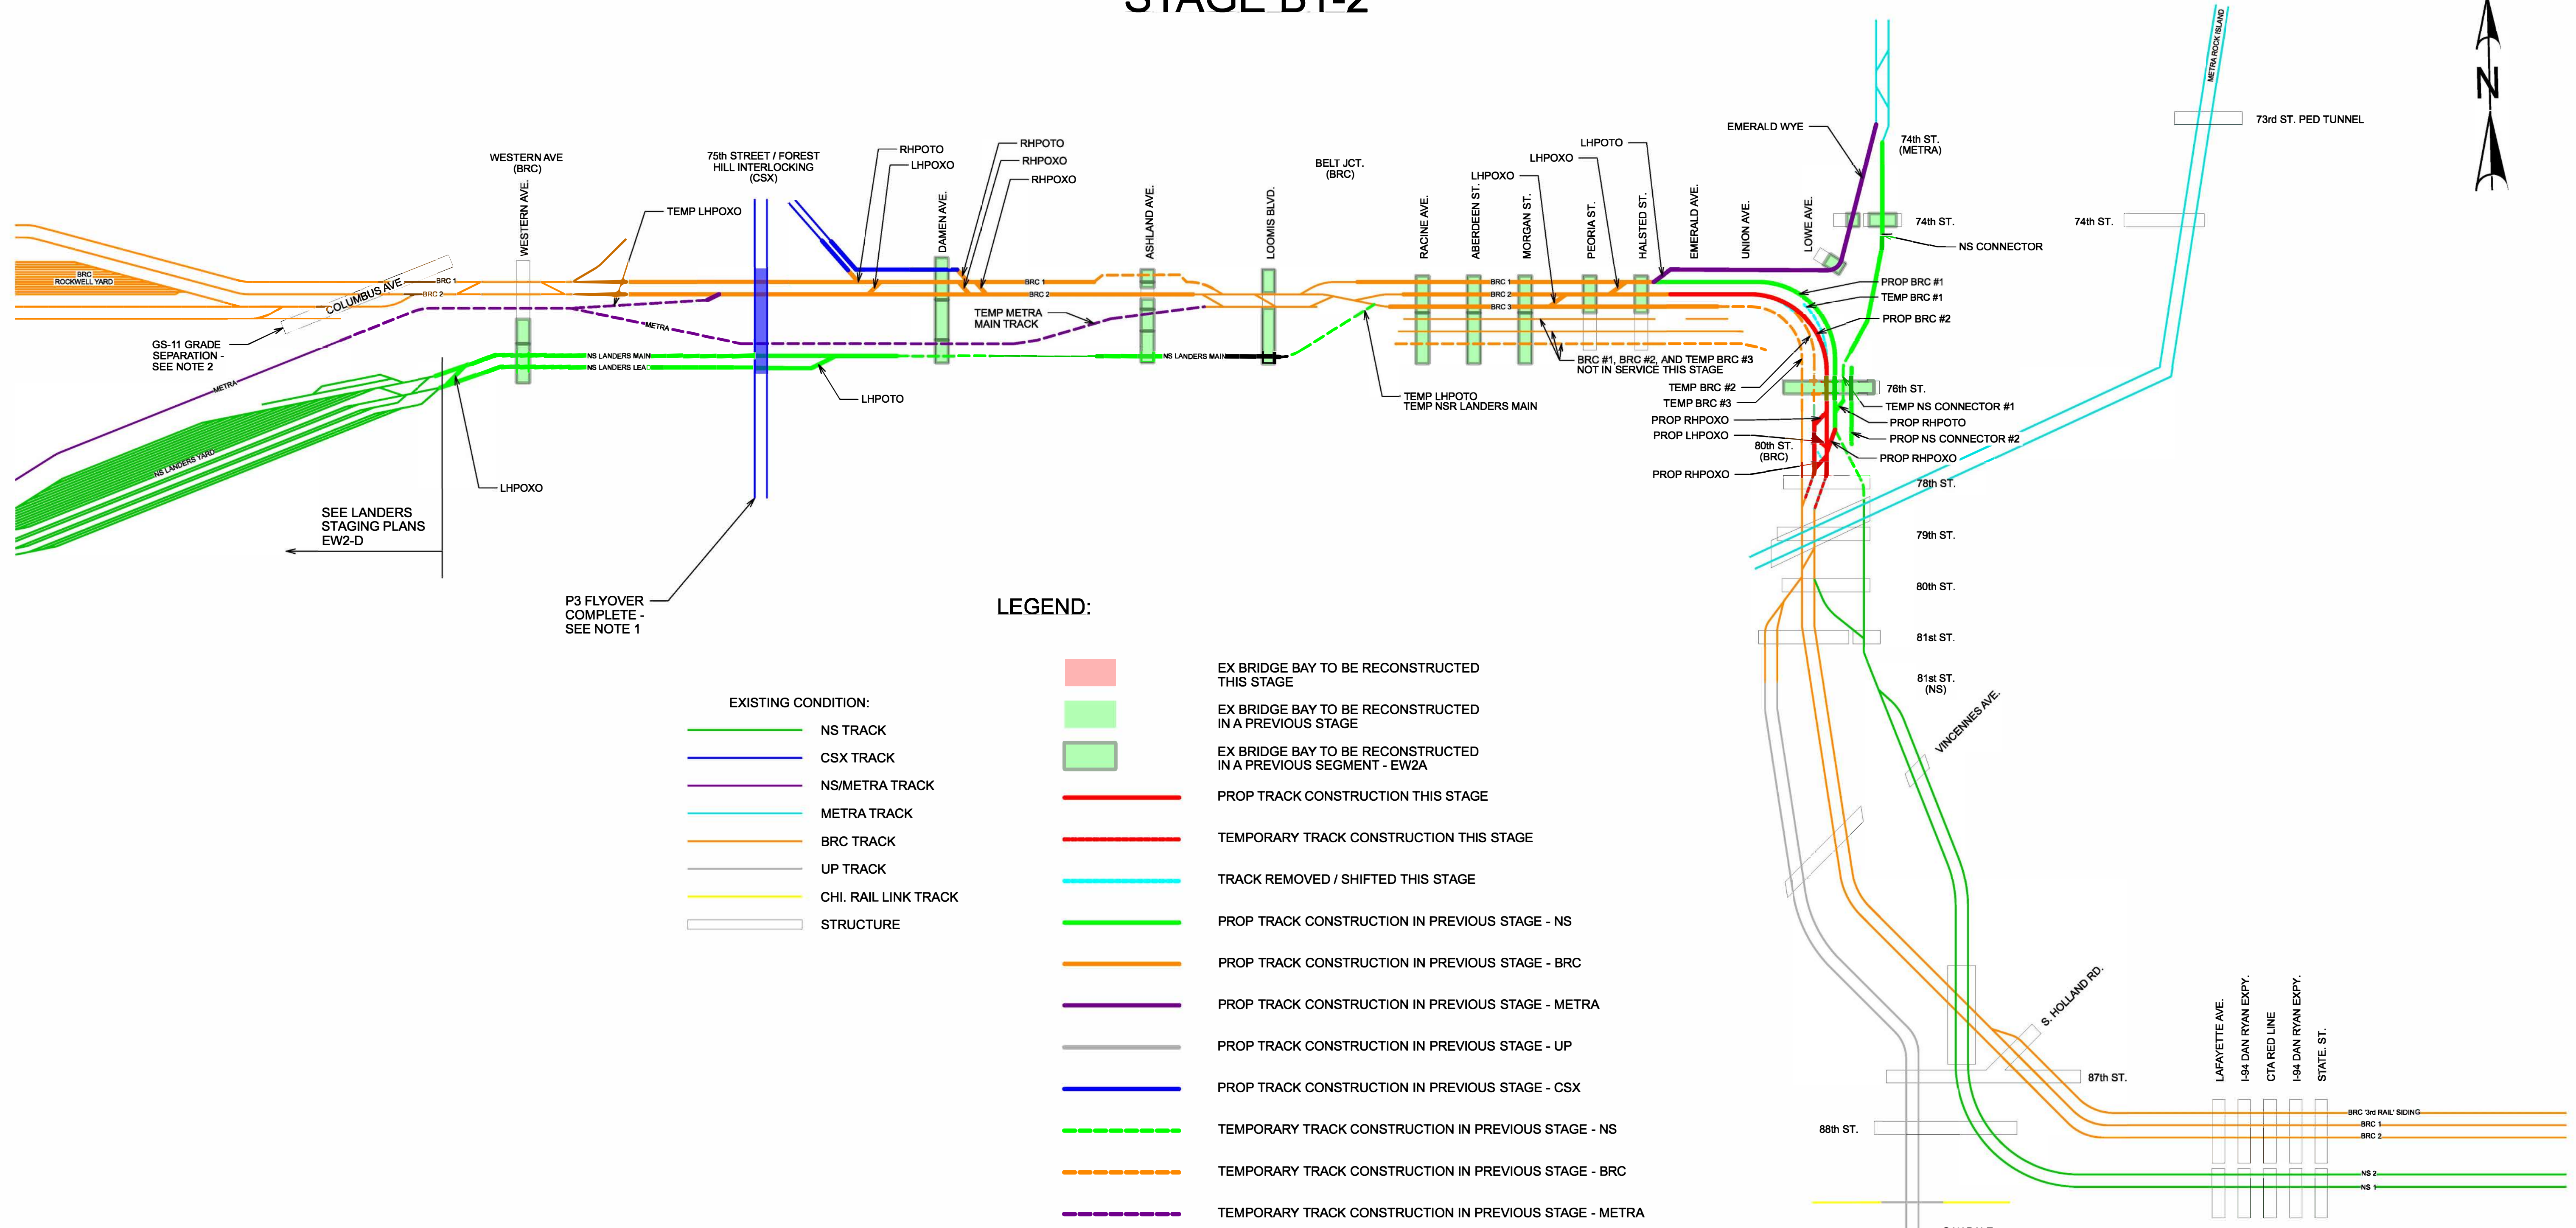

### LEGEND:

- |  |  |
|--|--|
| <p><b>EXISTING CONDITION:</b></p> <ul style="list-style-type: none"> <li><span style="color: green;">—</span> NS TRACK</li> <li><span style="color: blue;">—</span> CSX TRACK</li> <li><span style="color: purple;">—</span> NS/METRA TRACK</li> <li><span style="color: cyan;">—</span> METRA TRACK</li> <li><span style="color: orange;">—</span> BRC TRACK</li> <li><span style="color: grey;">—</span> UP TRACK</li> <li><span style="color: yellow;">—</span> CHI. RAIL LINK TRACK</li> <li><span style="border: 1px solid black; display: inline-block; width: 10px; height: 10px;"></span> STRUCTURE</li> </ul> | <ul style="list-style-type: none"> <li><span style="background-color: #f8d7da; border: 1px solid #f5c6cb; display: inline-block; width: 15px; height: 10px;"></span> EX BRIDGE BAY TO BE RECONSTRUCTED THIS STAGE</li> <li><span style="background-color: #d4edda; border: 1px solid #c3e6cb; display: inline-block; width: 15px; height: 10px;"></span> EX BRIDGE BAY TO BE RECONSTRUCTED IN A PREVIOUS STAGE</li> <li><span style="background-color: #d4edda; border: 1px solid #c3e6cb; display: inline-block; width: 15px; height: 10px;"></span> EX BRIDGE BAY TO BE RECONSTRUCTED IN A PREVIOUS SEGMENT - EW2A</li> <li><span style="color: red;">—</span> PROP TRACK CONSTRUCTION THIS STAGE</li> <li><span style="color: red;">—</span> TEMPORARY TRACK CONSTRUCTION THIS STAGE</li> <li><span style="color: cyan;">—</span> TRACK REMOVED / SHIFTED THIS STAGE</li> <li><span style="color: green;">—</span> PROP TRACK CONSTRUCTION IN PREVIOUS STAGE - NS</li> <li><span style="color: orange;">—</span> PROP TRACK CONSTRUCTION IN PREVIOUS STAGE - BRC</li> <li><span style="color: purple;">—</span> PROP TRACK CONSTRUCTION IN PREVIOUS STAGE - METRA</li> <li><span style="color: grey;">—</span> PROP TRACK CONSTRUCTION IN PREVIOUS STAGE - UP</li> <li><span style="color: blue;">—</span> PROP TRACK CONSTRUCTION IN PREVIOUS STAGE - CSX</li> <li><span style="color: green;">- - -</span> TEMPORARY TRACK CONSTRUCTION IN PREVIOUS STAGE - NS</li> <li><span style="color: orange;">- - -</span> TEMPORARY TRACK CONSTRUCTION IN PREVIOUS STAGE - BRC</li> <li><span style="color: purple;">- - -</span> TEMPORARY TRACK CONSTRUCTION IN PREVIOUS STAGE - METRA</li> <li><span style="color: grey;">- - -</span> TEMPORARY TRACK CONSTRUCTION IN PREVIOUS STAGE - UP</li> <li><span style="color: blue;">- - -</span> TEMPORARY TRACK CONSTRUCTION IN PREVIOUS STAGE - CSX</li> <li><span style="background-color: #fff3cd; border: 1px solid #ffeeba; display: inline-block; width: 15px; height: 10px;"></span> PROP P2 STRUCTURE CONSTRUCTED THIS STAGE</li> <li><span style="background-color: #d1ecf1; border: 1px solid #bee5eb; display: inline-block; width: 15px; height: 10px;"></span> PROP P2 STRUCTURE CONSTRUCTED IN PREVIOUS STAGE</li> <li><span style="color: red;">- - -</span> PROP P2 TRACK CONSTRUCTION THIS STAGE</li> </ul> |
|--|--|

- NOTES:**
1. P3 FLYOVER CONSTRUCTION OPERATIONALLY COMPLETE
  2. GS-11 GRADE SEPARATION UNDER CONSTRUCTION

Preliminary Plan  
Not Approved for Operations

**benesch**  
Alfred Benesch & Company  
1230 East Diehl Road, Suite 109  
Naperville, Illinois 60563  
630-577-9100 Job No. 210200.07

**TRANSYSTEMS**  
TranSystems  
1475 East Woodfield Road, Suite 600  
Schaumburg, Illinois 60173  
847-605-9600 Job No. 401.15.0025

R	By	Date	Revision Description

**Owning Company:** NS NORFOLK SOUTHERN

Drawing Date: 11/24/2025	Operating Division: GREAT LAKES	PID Number: D1049	
Designed By: CC	Milepost:	File Number: TRK0123500	
Drawn By: CC	Checked By: SHB	County: COOK	VRN:

CADD File: c:\pwworld\benesch\projects\projects\d0164756\EW2-Segment B1 Schematics - Stg B-1 to B-5.dgn


City / State: Chicago, IL

Project: CREATE EW2B1  
75TH ST CIP - ASHBURN TO 78TH ST.  
STAGING SCHEMATICS  
STAGE B1-2

Drawing Number: **NS DRAWING #**

Sheet Number: 3 of 7

# CREATE P2 PROJECT STAGE B1-3

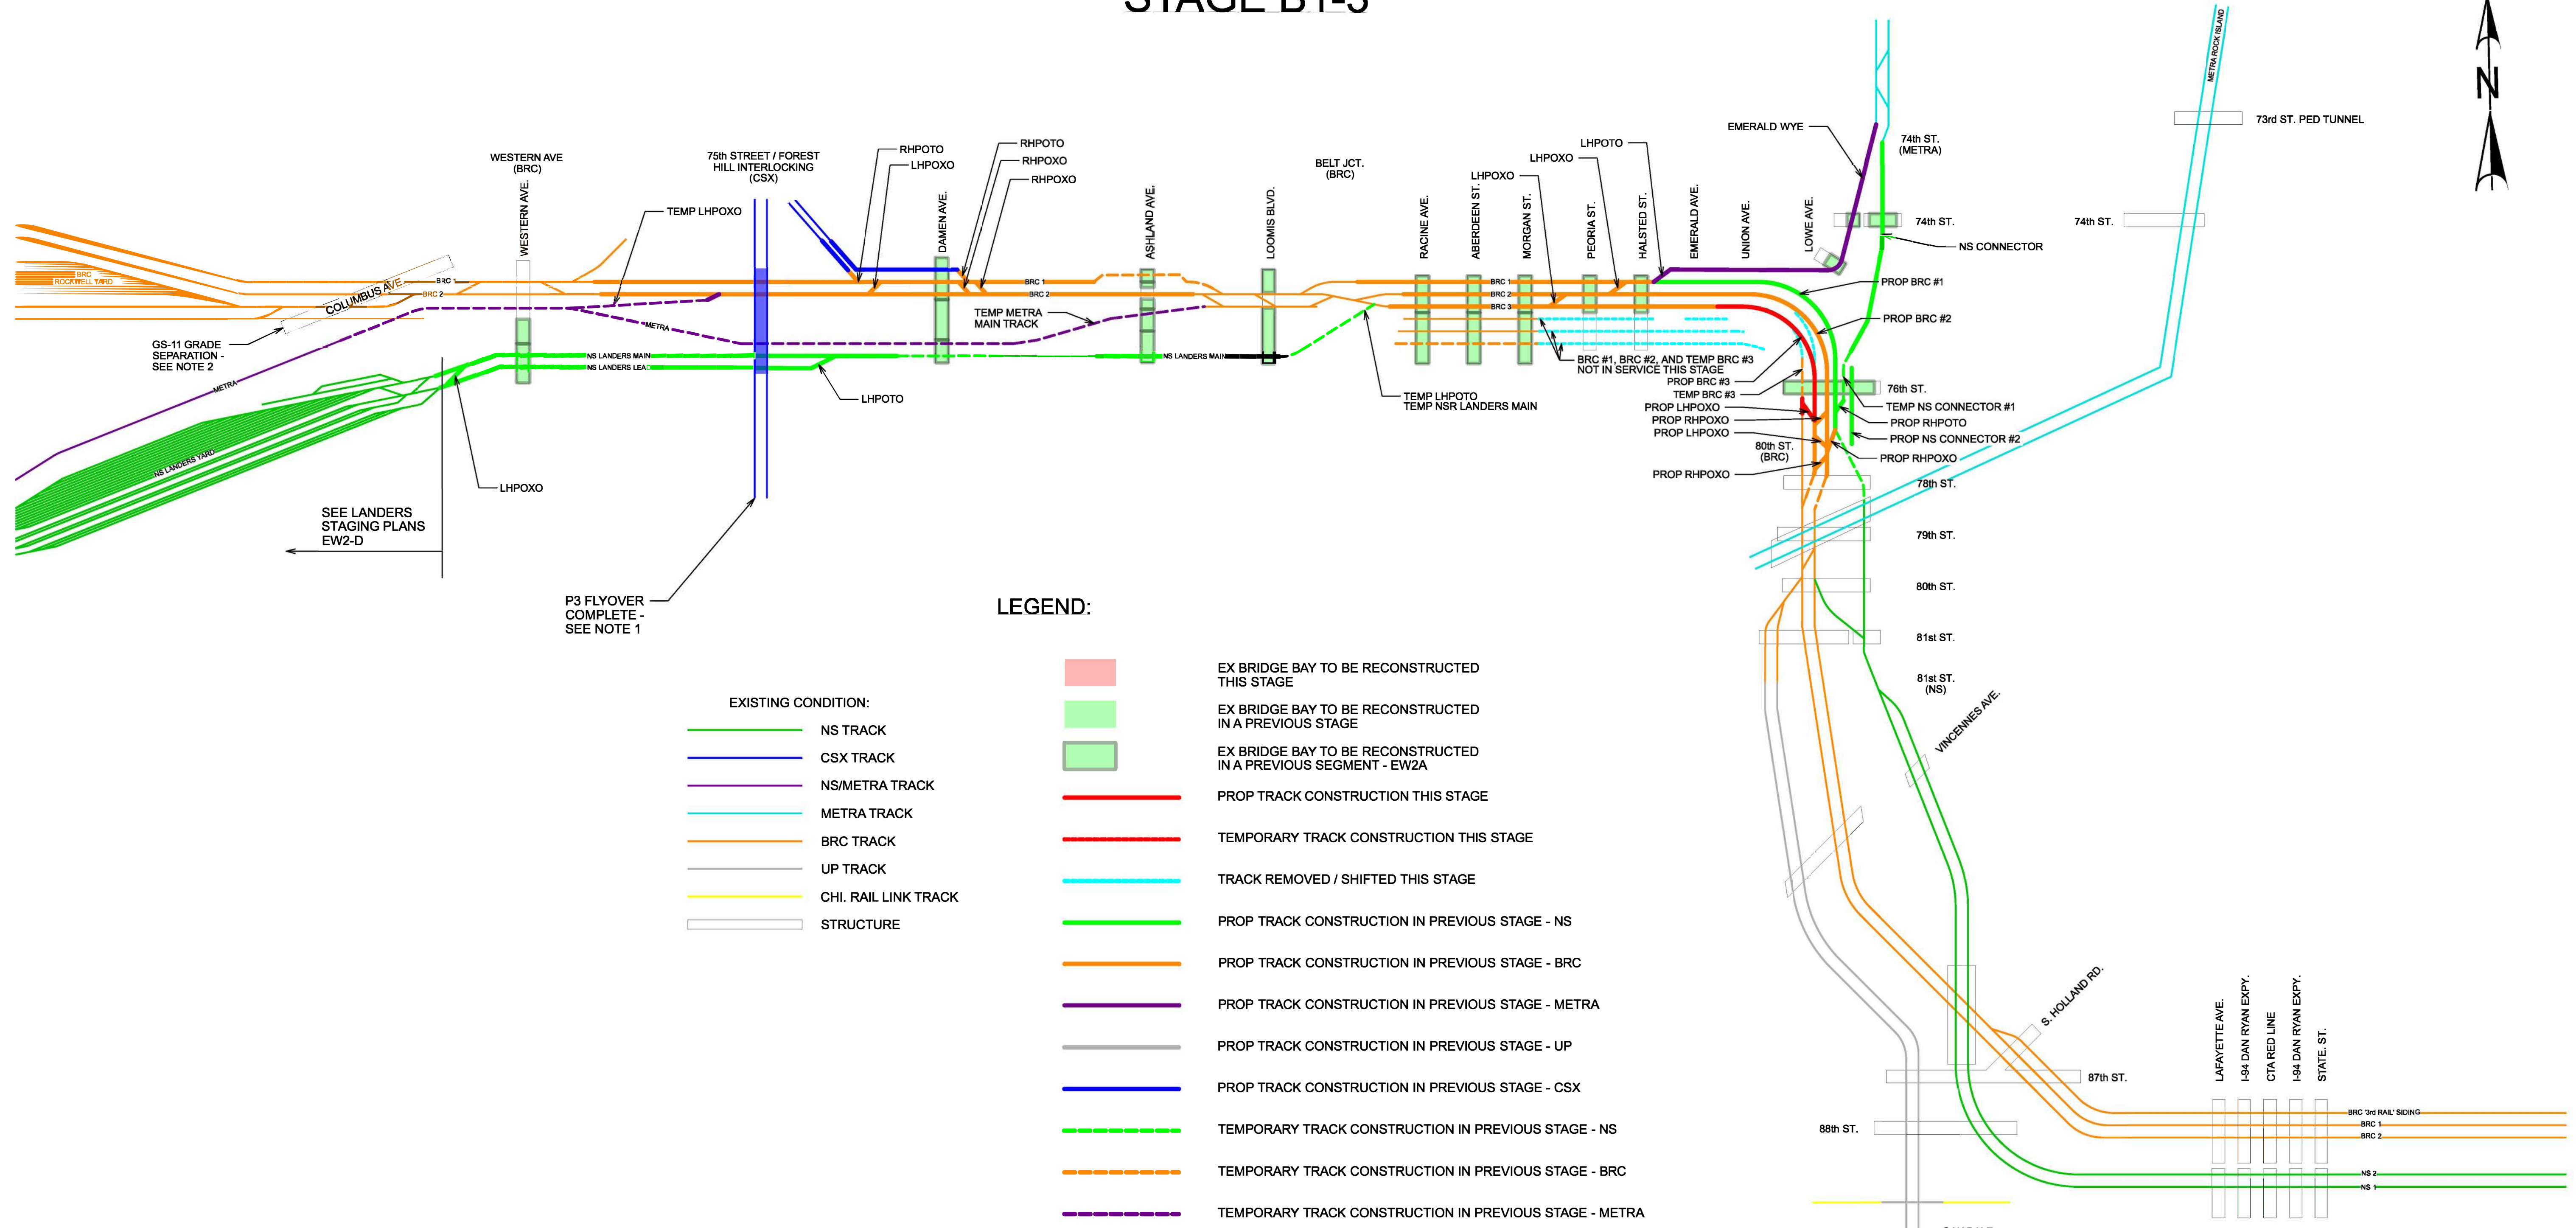

### LEGEND:

#### EXISTING CONDITION:

- NS TRACK
- CSX TRACK
- NS/METRA TRACK
- METRA TRACK
- BRC TRACK
- UP TRACK
- CHI. RAIL LINK TRACK
- STRUCTURE

- EX BRIDGE BAY TO BE RECONSTRUCTED THIS STAGE
- EX BRIDGE BAY TO BE RECONSTRUCTED IN A PREVIOUS STAGE
- EX BRIDGE BAY TO BE RECONSTRUCTED IN A PREVIOUS SEGMENT - EW2A
- PROP TRACK CONSTRUCTION THIS STAGE
- TEMPORARY TRACK CONSTRUCTION THIS STAGE
- TRACK REMOVED / SHIFTED THIS STAGE
- PROP TRACK CONSTRUCTION IN PREVIOUS STAGE - NS
- PROP TRACK CONSTRUCTION IN PREVIOUS STAGE - BRC
- PROP TRACK CONSTRUCTION IN PREVIOUS STAGE - METRA
- PROP TRACK CONSTRUCTION IN PREVIOUS STAGE - UP
- PROP TRACK CONSTRUCTION IN PREVIOUS STAGE - CSX
- TEMPORARY TRACK CONSTRUCTION IN PREVIOUS STAGE - NS
- TEMPORARY TRACK CONSTRUCTION IN PREVIOUS STAGE - BRC
- TEMPORARY TRACK CONSTRUCTION IN PREVIOUS STAGE - METRA
- TEMPORARY TRACK CONSTRUCTION IN PREVIOUS STAGE - UP
- TEMPORARY TRACK CONSTRUCTION IN PREVIOUS STAGE - CSX
- PROP P2 STRUCTURE CONSTRUCTED THIS STAGE
- PROP P2 STRUCTURE CONSTRUCTED IN PREVIOUS STAGE
- PROP P2 TRACK CONSTRUCTION THIS STAGE

#### NOTES:

1. P3 FLYOVER CONSTRUCTION OPERATIONALLY COMPLETE
2. GS-11 GRADE SEPARATION UNDER CONSTRUCTION

Preliminary Plan  
Not Approved for Operations

**benesch**  
Alfred Benesch & Company  
1230 East Diehl Road, Suite 109  
Naperville, Illinois 60563  
630-577-9100 Job No. 210200.07

**TRANSYSTEMS**  
TranSystems  
1475 East Woodfield Road, Suite 600  
Schaumburg, Illinois 60173  
847-605-9600 Job No. 401.15.0025

R	By	Date	Revision Description

**Owning Company:**

**ENGINEERING**  
DESIGN & CONSTRUCTION


Drawing Date: 11/24/2025	Operating Division: GREAT LAKES	PID Number: D1049	
Designed By: CC	Milepost:	File Number: TRK0123500	
Drawn By: CC	Checked By: SHB	County: COOK	VRN:

City / State: Chicago, IL

Project: CREATE EW2B1  
75TH ST CIP - ASHBURN TO 78TH ST.  
STAGING SCHEMATICS  
STAGE B1-3

Drawing Number: **NS DRAWING #**

# CREATE P2 PROJECT STAGE B1-4

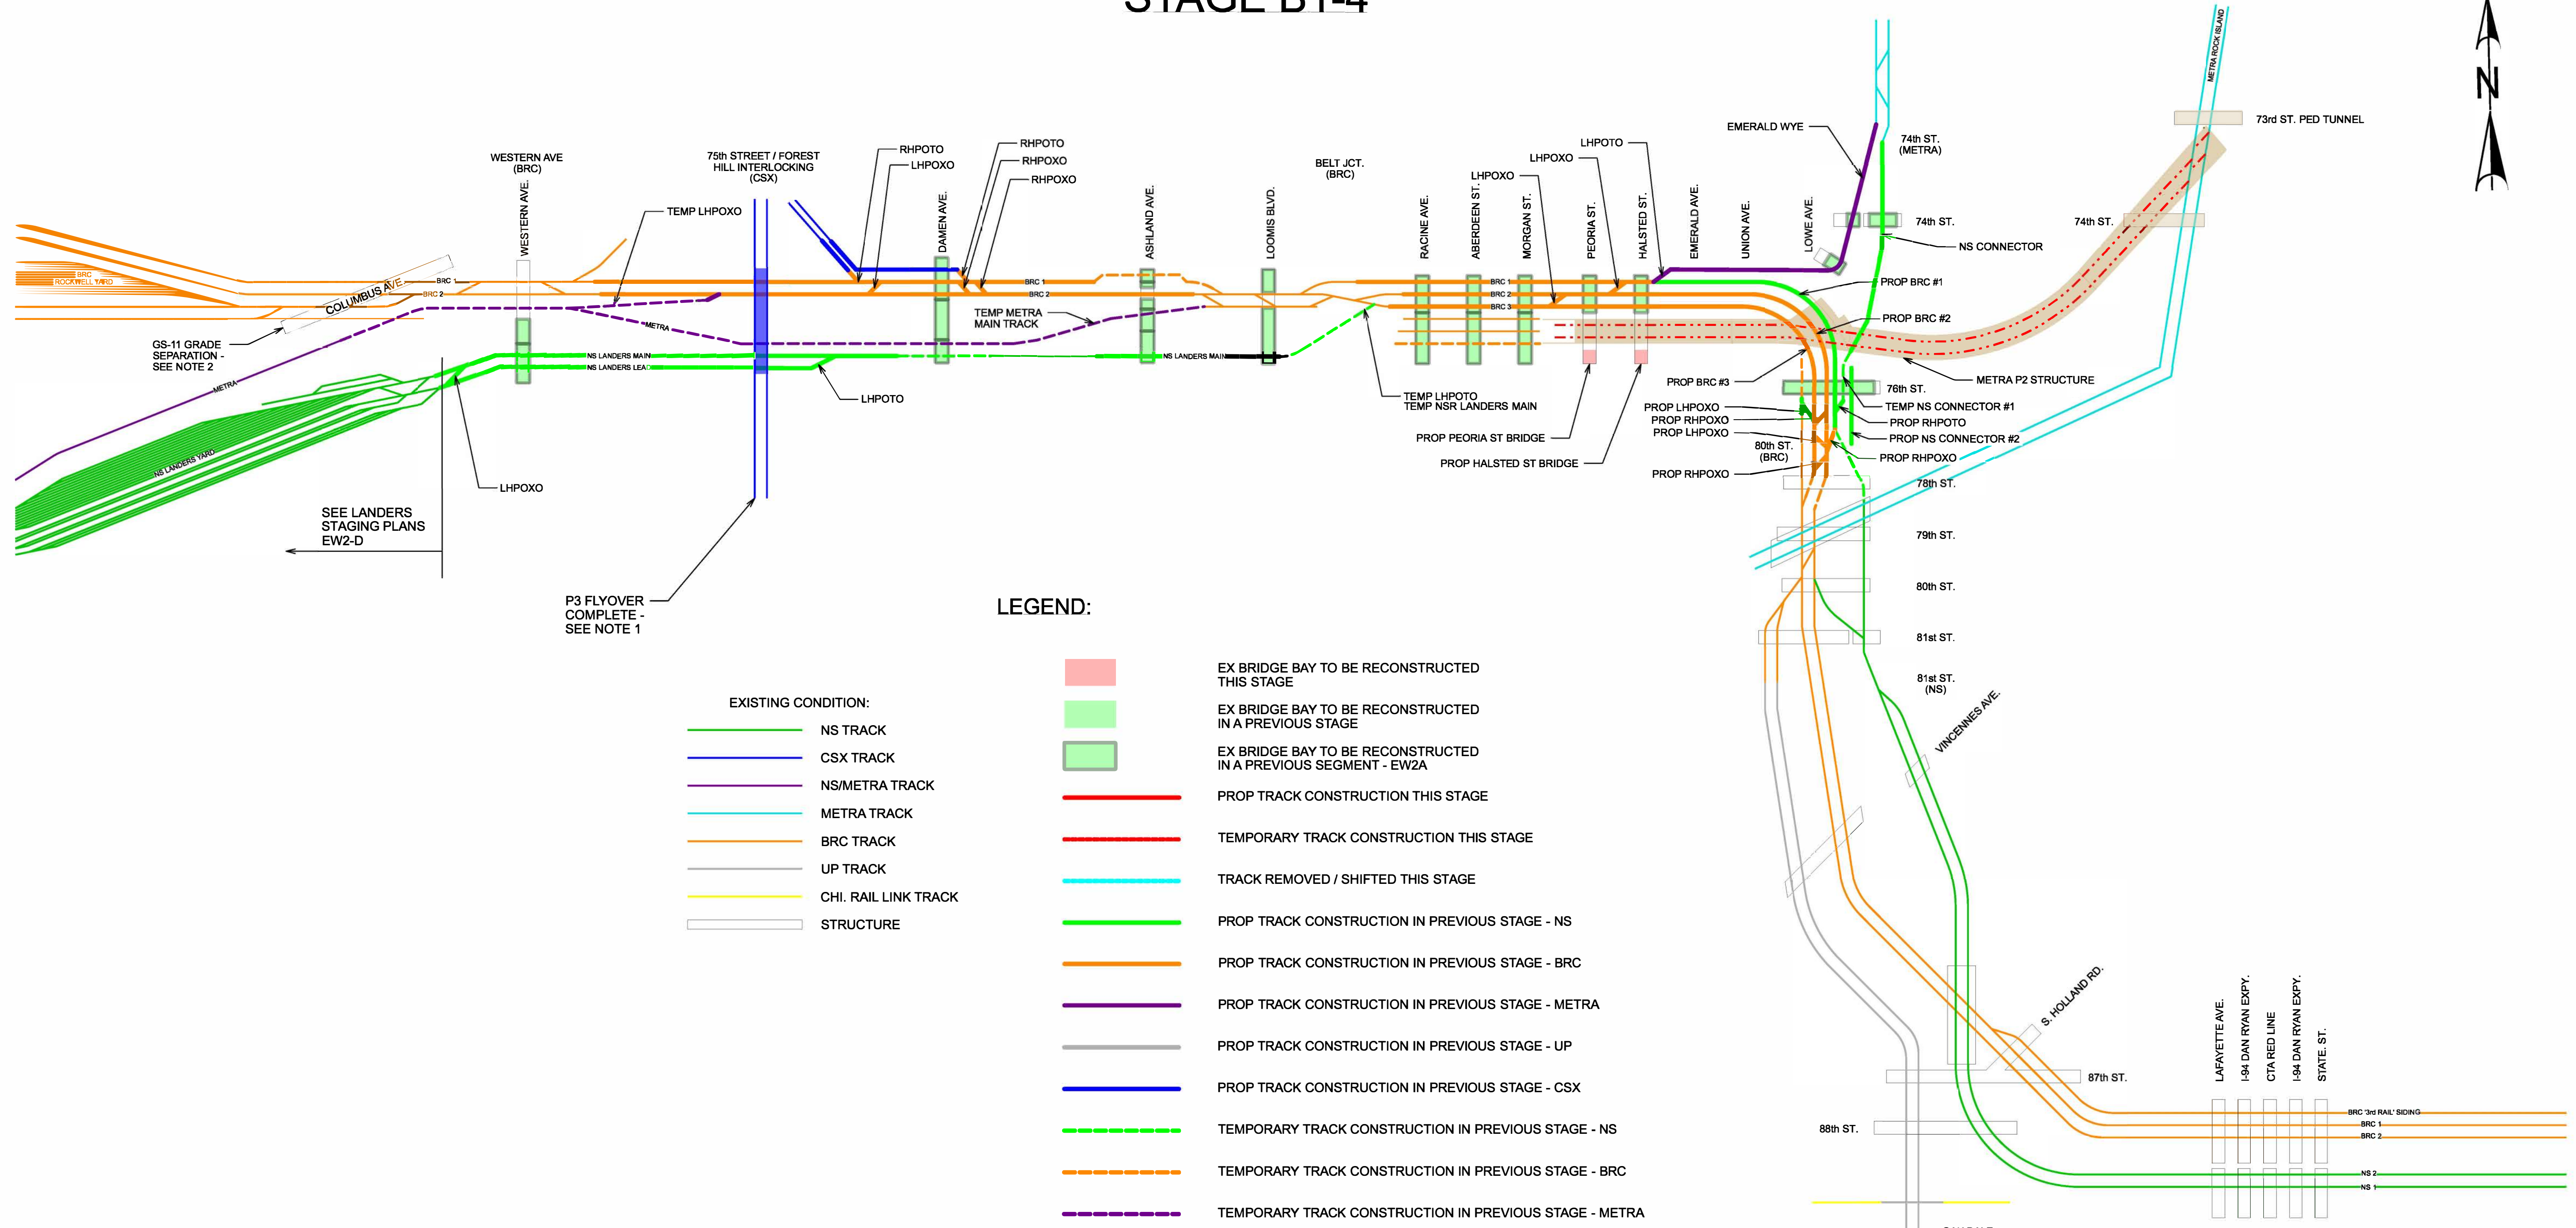

### LEGEND:

#### EXISTING CONDITION:

- NS TRACK
- CSX TRACK
- NS/METRA TRACK
- METRA TRACK
- BRC TRACK
- UP TRACK
- CHI. RAIL LINK TRACK
- STRUCTURE

- EX BRIDGE BAY TO BE RECONSTRUCTED THIS STAGE
- EX BRIDGE BAY TO BE RECONSTRUCTED IN A PREVIOUS STAGE
- EX BRIDGE BAY TO BE RECONSTRUCTED IN A PREVIOUS SEGMENT - EW2A
- PROP TRACK CONSTRUCTION THIS STAGE
- TEMPORARY TRACK CONSTRUCTION THIS STAGE
- TRACK REMOVED / SHIFTED THIS STAGE
- PROP TRACK CONSTRUCTION IN PREVIOUS STAGE - NS
- PROP TRACK CONSTRUCTION IN PREVIOUS STAGE - BRC
- PROP TRACK CONSTRUCTION IN PREVIOUS STAGE - METRA
- PROP TRACK CONSTRUCTION IN PREVIOUS STAGE - UP
- PROP TRACK CONSTRUCTION IN PREVIOUS STAGE - CSX
- - - TEMPORARY TRACK CONSTRUCTION IN PREVIOUS STAGE - NS
- - - TEMPORARY TRACK CONSTRUCTION IN PREVIOUS STAGE - BRC
- - - TEMPORARY TRACK CONSTRUCTION IN PREVIOUS STAGE - METRA
- - - TEMPORARY TRACK CONSTRUCTION IN PREVIOUS STAGE - UP
- - - TEMPORARY TRACK CONSTRUCTION IN PREVIOUS STAGE - CSX
- PROP P2 STRUCTURE CONSTRUCTED THIS STAGE
- PROP P2 STRUCTURE CONSTRUCTED IN PREVIOUS STAGE
- - - PROP P2 TRACK CONSTRUCTION THIS STAGE

#### NOTES:

1. P3 FLYOVER CONSTRUCTION OPERATIONALLY COMPLETE
2. GS-11 GRADE SEPARATION UNDER CONSTRUCTION

Preliminary Plan  
Not Approved for Operations

**benesch**  
Alfred Benesch & Company  
1230 East Diehl Road, Suite 109  
Naperville, Illinois 60563  
630-577-9100 Job No. 210200.07

**TRANSYSTEMS**  
TranSystems  
1475 East Woodfield Road, Suite 600  
Schaumburg, Illinois 60173  
847-605-9600 Job No. 401.15.0025

R	By	Date	Revision Description

**NS NORFOLK SOUTHERN**

Owning Company:

**ENGINEERING**

DESIGN & CONSTRUCTION

Drawing Date:	11/24/2025	Operating Division:	GREAT LAKES
Designed By:	CC	Milepost:	
Drawn By:	CC	County:	COOK
Checked By:	SHB	VRN:	


PID Number: D1049  
File Number: TRK0123500

City / State: Chicago, IL

Project: CREATE EW2B1  
75TH ST CIP - ASHBURN TO 78TH ST.  
STAGING SCHEMATICS  
STAGE B1-4

Drawing Number: **NS DRAWING #**

# CREATE P2 PROJECT STAGE B1-5

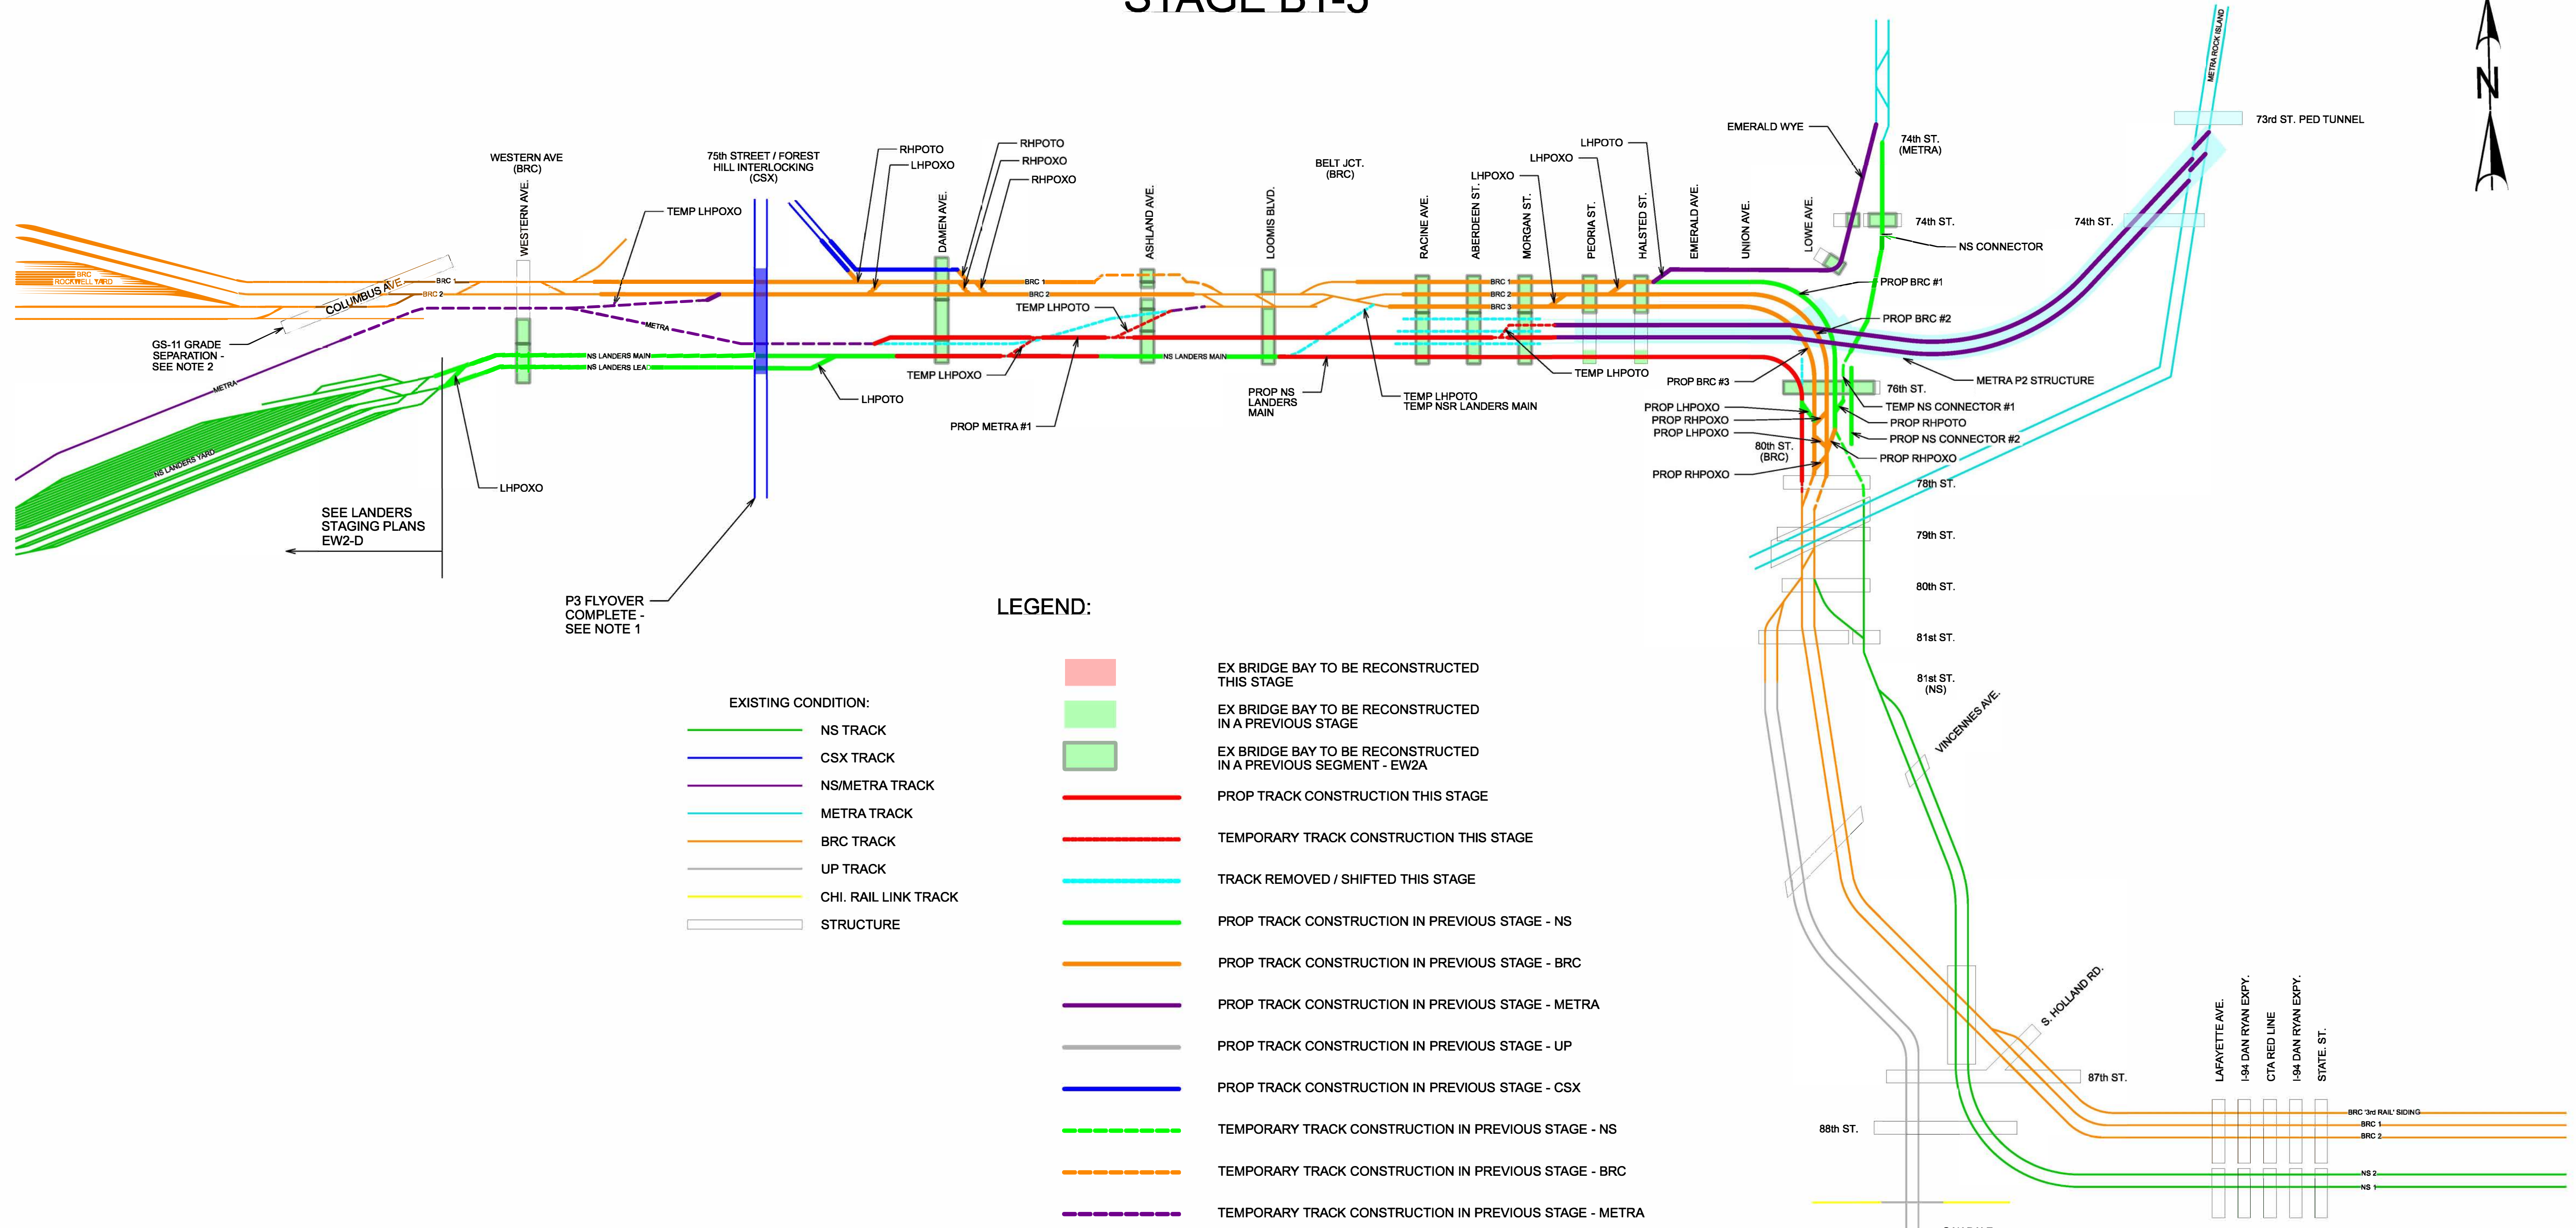

### LEGEND:

#### EXISTING CONDITION:

- NS TRACK
- CSX TRACK
- NS/METRA TRACK
- METRA TRACK
- BRC TRACK
- UP TRACK
- CHI. RAIL LINK TRACK
- STRUCTURE

- EX BRIDGE BAY TO BE RECONSTRUCTED THIS STAGE
- EX BRIDGE BAY TO BE RECONSTRUCTED IN A PREVIOUS STAGE
- EX BRIDGE BAY TO BE RECONSTRUCTED IN A PREVIOUS SEGMENT - EW2A
- PROP TRACK CONSTRUCTION THIS STAGE
- TEMPORARY TRACK CONSTRUCTION THIS STAGE
- TRACK REMOVED / SHIFTED THIS STAGE
- PROP TRACK CONSTRUCTION IN PREVIOUS STAGE - NS
- PROP TRACK CONSTRUCTION IN PREVIOUS STAGE - BRC
- PROP TRACK CONSTRUCTION IN PREVIOUS STAGE - METRA
- PROP TRACK CONSTRUCTION IN PREVIOUS STAGE - UP
- PROP TRACK CONSTRUCTION IN PREVIOUS STAGE - CSX
- TEMPORARY TRACK CONSTRUCTION IN PREVIOUS STAGE - NS
- TEMPORARY TRACK CONSTRUCTION IN PREVIOUS STAGE - BRC
- TEMPORARY TRACK CONSTRUCTION IN PREVIOUS STAGE - METRA
- TEMPORARY TRACK CONSTRUCTION IN PREVIOUS STAGE - UP
- TEMPORARY TRACK CONSTRUCTION IN PREVIOUS STAGE - CSX
- PROP P2 STRUCTURE CONSTRUCTED THIS STAGE
- PROP P2 STRUCTURE CONSTRUCTED IN PREVIOUS STAGE
- PROP P2 TRACK CONSTRUCTION THIS STAGE

#### NOTES:

1. P3 FLYOVER COMPLETE - SEE NOTE 1
2. GS-11 GRADE SEPARATION UNDER CONSTRUCTION

Preliminary Plan  
Not Approved for Operations

**benesch**  
Alfred Benesch & Company  
1230 East Diehl Road, Suite 109  
Naperville, Illinois 60563  
630-577-9100 Job No. 210200.07

**TRANSYSTEMS**  
TranSystems  
1475 East Woodfield Road, Suite 600  
Schaumburg, Illinois 60173  
847-605-9600 Job No. 401.15.0025

R	By	Date	Revision Description

**Owning Company:**

**ENGINEERING**  
DESIGN & CONSTRUCTION

Drawing Date:	11/24/2025	Operating Division:	GREAT LAKES
Designed By:	CC	Milepost:	
Drawn By:	CC	County:	COOK
Checked By:	SHB	VRN:	


PID Number: D1049  
File Number: TRK0123500

City / State: Chicago, IL

Project: CREATE EW2B1  
75TH ST CIP - ASHBURN TO 78TH ST.  
STAGING SCHEMATICS  
STAGE B1-5

Drawing Number: **NS DRAWING #**

# CREATE P2 PROJECT SEGMENT B1 - FINAL

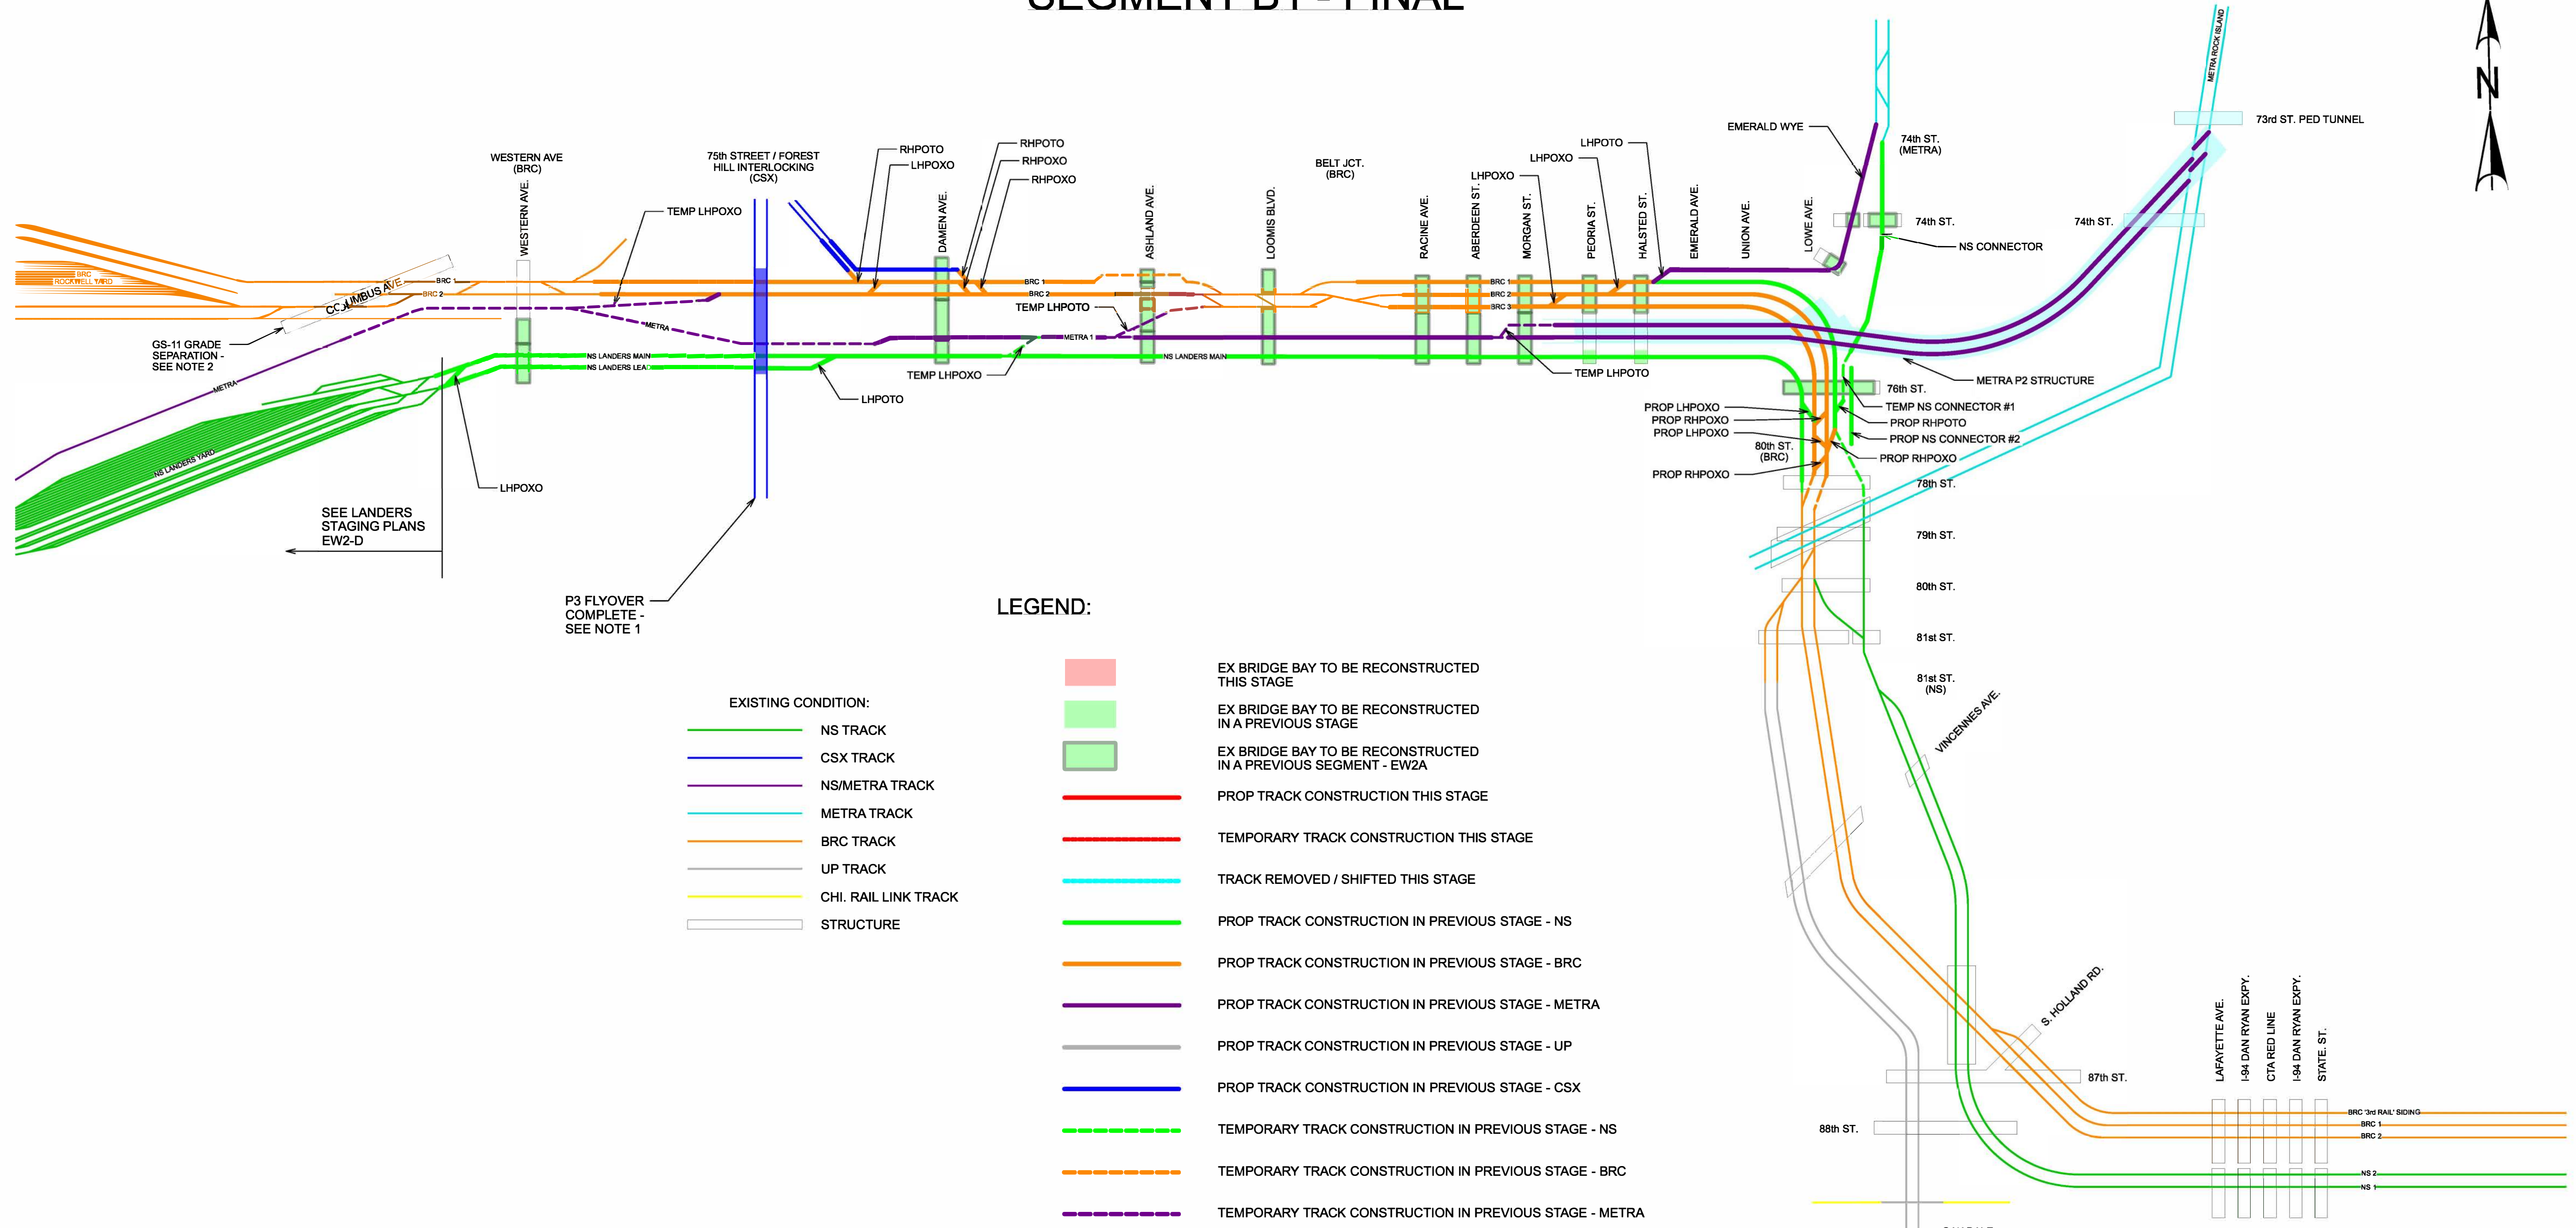

### LEGEND:

#### EXISTING CONDITION:

- NS TRACK
- CSX TRACK
- NS/METRA TRACK
- METRA TRACK
- BRC TRACK
- UP TRACK
- CHI. RAIL LINK TRACK
- STRUCTURE

- EX BRIDGE BAY TO BE RECONSTRUCTED THIS STAGE
- EX BRIDGE BAY TO BE RECONSTRUCTED IN A PREVIOUS STAGE
- EX BRIDGE BAY TO BE RECONSTRUCTED IN A PREVIOUS SEGMENT - EW2A
- PROP TRACK CONSTRUCTION THIS STAGE
- TEMPORARY TRACK CONSTRUCTION THIS STAGE
- TRACK REMOVED / SHIFTED THIS STAGE
- PROP TRACK CONSTRUCTION IN PREVIOUS STAGE - NS
- PROP TRACK CONSTRUCTION IN PREVIOUS STAGE - BRC
- PROP TRACK CONSTRUCTION IN PREVIOUS STAGE - METRA
- PROP TRACK CONSTRUCTION IN PREVIOUS STAGE - UP
- PROP TRACK CONSTRUCTION IN PREVIOUS STAGE - CSX
- TEMPORARY TRACK CONSTRUCTION IN PREVIOUS STAGE - NS
- TEMPORARY TRACK CONSTRUCTION IN PREVIOUS STAGE - BRC
- TEMPORARY TRACK CONSTRUCTION IN PREVIOUS STAGE - METRA
- TEMPORARY TRACK CONSTRUCTION IN PREVIOUS STAGE - UP
- TEMPORARY TRACK CONSTRUCTION IN PREVIOUS STAGE - CSX
- PROP P2 STRUCTURE CONSTRUCTED THIS STAGE
- PROP P2 STRUCTURE CONSTRUCTED IN PREVIOUS STAGE
- PROP P2 TRACK CONSTRUCTION THIS STAGE

#### NOTES:

1. P3 FLYOVER CONSTRUCTION OPERATIONALLY COMPLETE
2. GS-11 GRADE SEPARATION UNDER CONSTRUCTION

Preliminary Plan  
Not Approved for Operations

**benesch**  
Alfred Benesch & Company  
1230 East Diehl Road, Suite 109  
Naperville, Illinois 60563  
630-577-9100 Job No. 210200.07

**TRANSYSTEMS**  
TranSystems  
1475 East Woodfield Road, Suite 600  
Schaumburg, Illinois 60173  
847-605-9600 Job No. 401.15.0025

R	By	Date	Revision Description

**Owning Company:**

**ENGINEERING**  
DESIGN & CONSTRUCTION

Drawing Date:	11/24/2025	Operating Division:	GREAT LAKES
Designed By:	CC	Milepost:	
Drawn By:	CC	County:	COOK
Checked By:	SHB	VRN:	

CADD File: c:\pwworld\benesch\projects\project\101647561EW2-Segment B1 Schematics - Stg B-1 to B-5.dgn

City / State: Chicago, IL

Project: CREATE EW2B1  
75TH ST CIP - ASHBURN TO 78TH ST.  
STAGING SCHEMATICS  
STAGE FINAL B1

Drawing Number: **NS DRAWING #**