


# SEGMENT B-1 - FINAL

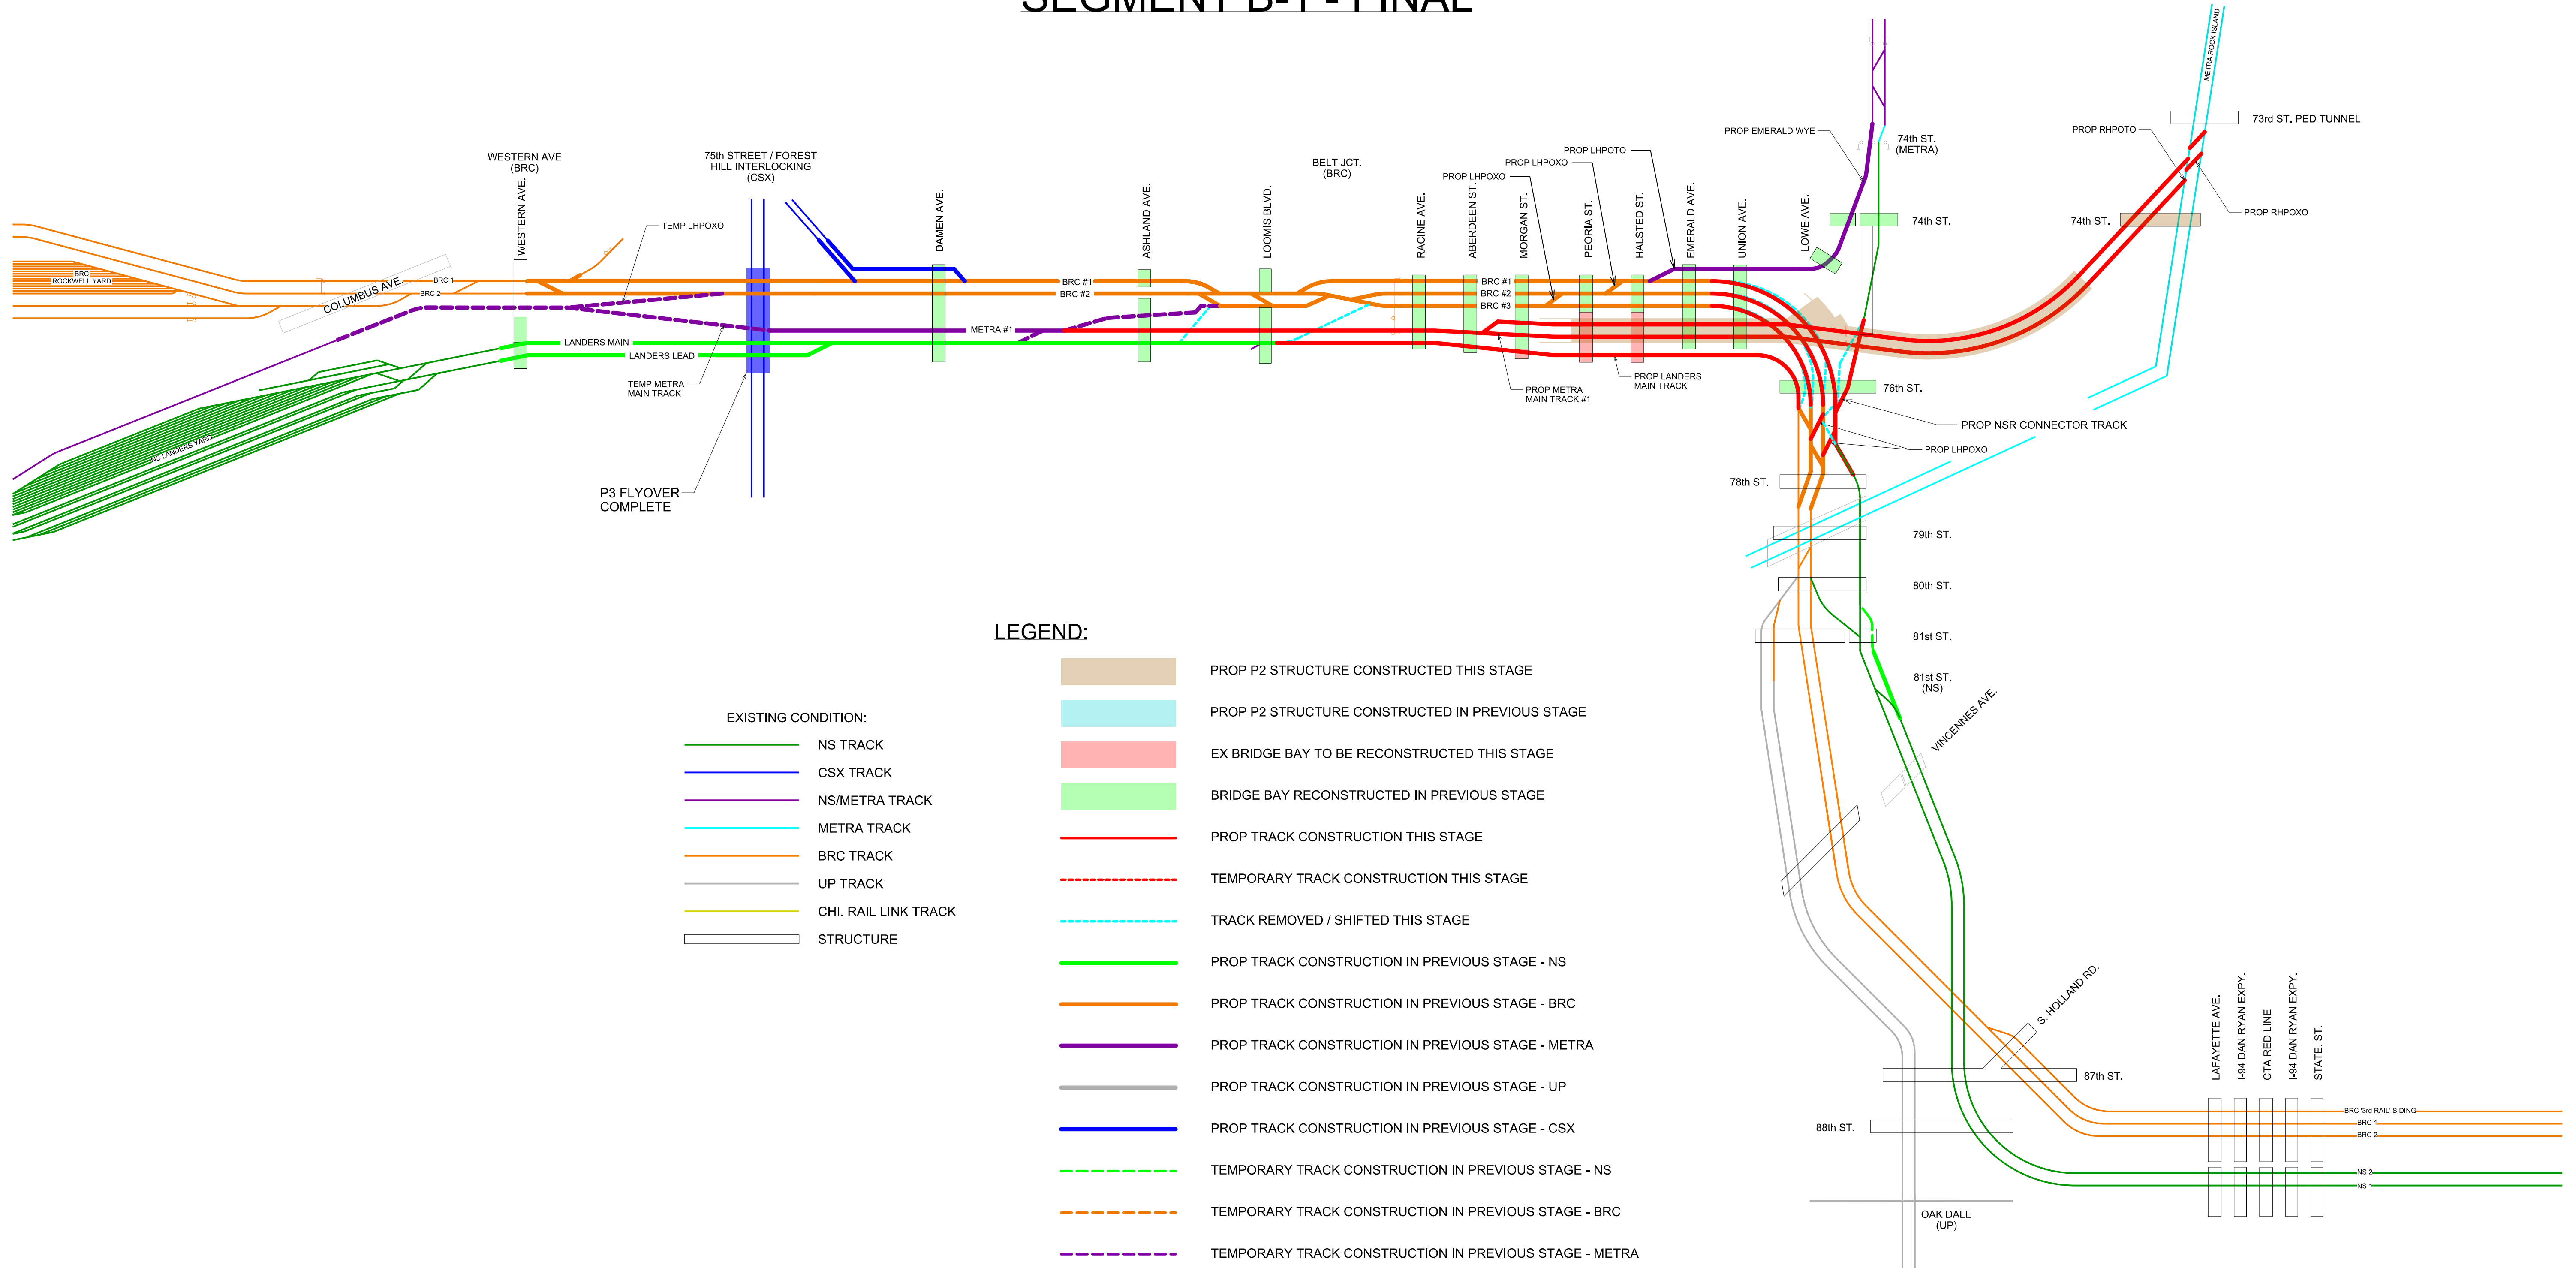

- LEGEND:**
- PROP P2 STRUCTURE CONSTRUCTED THIS STAGE
  - PROP P2 STRUCTURE CONSTRUCTED IN PREVIOUS STAGE
  - EX BRIDGE BAY TO BE RECONSTRUCTED THIS STAGE
  - BRIDGE BAY RECONSTRUCTED IN PREVIOUS STAGE
  - PROP TRACK CONSTRUCTION THIS STAGE
  - TEMPORARY TRACK CONSTRUCTION THIS STAGE
  - TRACK REMOVED / SHIFTED THIS STAGE
  - PROP TRACK CONSTRUCTION IN PREVIOUS STAGE - NS
  - PROP TRACK CONSTRUCTION IN PREVIOUS STAGE - BRC
  - PROP TRACK CONSTRUCTION IN PREVIOUS STAGE - METRA
  - PROP TRACK CONSTRUCTION IN PREVIOUS STAGE - UP
  - PROP TRACK CONSTRUCTION IN PREVIOUS STAGE - CSX
  - TEMPORARY TRACK CONSTRUCTION IN PREVIOUS STAGE - NS
  - TEMPORARY TRACK CONSTRUCTION IN PREVIOUS STAGE - BRC
  - TEMPORARY TRACK CONSTRUCTION IN PREVIOUS STAGE - METRA
  - TEMPORARY TRACK CONSTRUCTION IN PREVIOUS STAGE - UP
  - TEMPORARY TRACK CONSTRUCTION IN PREVIOUS STAGE - CSX

**Preliminary Plan**  
*Not Approved for Operations*

 Alfred Benesch & Company 1230 East Diehl Road, Suite 109 Naperville, Illinois 60563 630-577-9100 Job No. 210200.07		<i>R</i>	<i>By</i>	<i>Date</i>	<i>Revision Description</i>	 Owning Company: NORFOLK SOUTHERN RAILWAY Drawing Date: 04/02/2024 Designed By: RDC Drawn By: LEE Checked By: RDC	 Design & Construction Operating Division: GREAT LAKES Milepost: County: COOK	PID Number: D1049 File Number: TRK0123500 VRN: 1052507	<i>City / State:</i> Chicago, IL
									Project: CREATE 75TH ST. CIP EW2 / P2 CONSTRUCTION STAGING SCHEMATIC

CADD File: c:\pwword\benesch\projects\projects\0164756\EW2-Segment B Schematic - Stg B-1 to B-2.dgn  
 Printed: \$TIMES \$DATES